



U.S. Department  
of Homeland Security  
**United States  
Coast Guard**

---

## LOCAL NOTICE TO MARINERS

**District: 11**

**Week: 04/16**

CORRESPONDENCE TO:  
COMMANDER  
DISTRICT ELEVEN (DPW)  
COAST GUARD ISLAND BUILDING 50-2  
ALAMEDA, CA 94501-5100

REFERENCES: COMDTPUB P16502.6, Light List Volume VI, 2016 Edition, U.S. Chart No.1 12th Edition, and Coast Pilot Volume 7 46th Edition. These publications, along with corrections, are available at: <http://www.nauticalcharts.noaa.gov/nsd/cpdownload.htm>.

BROADCAST NOTICE TO MARINERS - Information concerning aids to navigation and waterway management promulgated through BNM HB-0001-16, SF-0022-16, LA-0017-16, and SD-0016-16 have been incorporated in this notice, or will continue if still significant.

---

### SECTION I - SPECIAL NOTICES

This section contains information of special concern to the Mariner.

---

#### SUBMITTING INFORMATION FOR PUBLICATION IN THE LOCAL NOTICE TO MARINERS

A complete set of guidelines with examples and contact information can be found at <http://www.uscg.mil/D11/DP/LnmRequest.asp> or call BM1 Alfred Albert at 510-437-2980 or e-mail [D11LNM@uscg.mil](mailto:D11LNM@uscg.mil). Please provide all Local Notice to Mariners submissions 14 days prior to the start of operations.

#### SUBMITTING REGULATORY AND CONCURRENT PROJECT INFORMATION

Information or requests regarding regulatory items or concurrent projects should be directed to the U.S. Coast Guard Eleventh District Waterways Management Branch at [D11waterways@uscg.mil](mailto:D11waterways@uscg.mil).

LNM: 11/15

#### BRIDGE INFORMATION-DISCREPANCIES AND CORRECTIONS

For all bridge related issues, including lighting, operation, obstructions, construction, demolition, etc. contact the Eleventh Coast Guard District Bridge Administrator 24 hour cell phone at 510-219-4366. Flotsam may accumulate on and near bridge piers and abutments. Mariners should approach all bridges with caution. A vessel delay at a drawbridge may be reported to the District Bridge Administrator by telephone, or by using the DelayRept0207.pdf included in the Enclosures section of this Local Notice to Mariners.

#### 2016 LIGHT LIST

The 2016 Light List is now available.

Coast Guard Light Lists are a means for communicating aids to navigation information to the maritime public. The last government printed Light Lists were the 2014 editions. While the Light Lists will no longer be available in government printed form, commercial reproductions may be available for purchase from maritime service providers. Local Notices to Mariners will continue to advertise Light List corrections and NAVCEN will continue to publish a compilation of corrections.

2016 Light Lists are available on the USCG Navigation Center's website at: <http://www.navcen.uscg.gov/?pageName=lightLists>

Complete versions of the 2016 Light Lists are updated weekly on the NAVCEN website and mariners should download applicable copies and updates as needed at: <http://www.navcen.uscg.gov/?pageName=lightListWeeklyUpdates>.

A summary of 2016 Light List corrections are available at: <http://www.navcen.uscg.gov/?pageName=lightListCorrections>

Guidance for use of electronic navigation publications onboard U.S. vessels can be found at: [http://www.uscg.mil/hq/cgcv/cvc/policy/policy\\_letters/543/CG-543\\_pol10-05.pdf](http://www.uscg.mil/hq/cgcv/cvc/policy/policy_letters/543/CG-543_pol10-05.pdf)

LNM: 02/16

### **AUTOMATIC IDENTIFICATION SYSTEMS-REVISED AIS ENCODING GUIDANCE**

U.S. regulations require all Automatic Identification Systems (AIS) to be maintained in effective operating condition, which includes the accurate input and upkeep of all AIS data fields (33 CFR 164.46(d)). The U.S. Coast Guard has developed a Guide, to assist AIS users in performing this task, which provides guidance and examples on how to properly encode each AIS data parameter. See the AIS\_Encoding\_Guidance.pdf in the enclosure section for more detailed information. The enclosed guide is also available on the U.S. Coast Guard Navigation Center website at <http://www.navcen.uscg.gov/AIS>.

LNM: 29/15

### **MARINE SAFETY AND SECURITY BULLETIN**

Mariners operating in the vicinity of the entrance to San Diego Bay, specifically adjacent to the Zuniga Jetty, are reminded of the inherent hazards that exist along the semi-submerged break-wall. Follow all navigation charts for safe operating distance around the jetty, associated shoal waters, and rock hazards. Do not navigate across or within any submerged portion of the Coast Guard navigation marked jetty. For additional information see MSSB 005-14 safety advisory.pdf in the enclosure section. For more details or comments contact Coast Guard Sector San Diego Waterways Management Division at 619-278-7656 or by email at D11-DG-M-SectorSD-Prevention-WaterwaysManagement2@uscg.mil.

LNM: 49/15

### **MARINE SAFETY INFORMATION BULLETIN**

Some vessel operators are choosing to depart the Traffic Separation Scheme (TSS) established in the Santa Barbara Channel and transit through an area to the south of San Miguel, Santa Rosa, and Santa Cruz Islands (referenced herein as "south of the Channel Islands"). As such, the Los Angeles / Long Beach Harbor Safety Committee has published voluntary western traffic lanes for vessels approaching and departing the Ports of Los Angeles and Long Beach. Mariners transiting through the western and northern approaches to and from the Ports of Los Angeles and Long Beach (LA/LB) are advised that the established TSS through the Santa Barbara Channel as shown on NOAA and Admiralty charts is the only International Maritime Organization (IMO) approved routing measure in this area. An IMO approved TSS reduces the risk of collision by providing for the separation of arriving and departing traffic and minimizing potentially hazardous crossing situations. Mariners, who have traditionally used this approved TSS, are encouraged to continue to do so. For additional information please see MSIB Voluntary Traffic Lane 11-09.pdf in the Enclosures Section.

LNM: 43/09

### **MARINE SAFETY INFORMATION BULLETIN**

The Harbor Safety Committee of the San Francisco Bay Region adopted a proposal to establish anchorage berthing schemes in general anchorages 7, 8, and 8A. These berthing schemes will provide more efficient use and greater predictability of the available space in these anchorages. All existing regulations governing the use of these anchorages remain in effect. Vessels using these anchorages should strive to let go their anchor in the center of the drop bucket. For more details or comments contact Sean Kelley, Sector San Francisco VTS Director at 415-399-7402. For additional information see MSIB 15-07.pdf in the enclosure section.

LNM: 47/15

### **MORRO BAY-SAN-LUIS OBISPO-WATERWAY ANALYSIS MANAGEMENT SYSTEM ANNOUNCEMENT**

Southern California- Morro Bay to San Luis Obispo- WAMS Announcement: The U. S. Coast Guard is conducting a Waterways Analysis Management System (WAMS) study from Morro Bay to San Luis Obispo Bay. The WAMS Survey will be active until March 26, 2016 and can be found by using the following link <https://www.surveymonkey.com/r/CGSECLALBMSLO> This questionnaire seeks to obtain data on the effectiveness of the system of Aids to Navigation from Morro Bay to San Luis Obispo Bay as well as other waterway safety concerns. The Coast Guard will use this information to ensure that the aids are serving their intended purpose. The Coast Guard also uses the concerns of waterways users to assist with other or future waterway management decisions. Any interested company or individual wishing to provide recommendations on existing or additional aids to navigation in this area are welcome to participate by submitting a user survey. To receive further information contact Sector LA/LB Waterways Department at 310-521-3860 or D11-DG-SectorLALB-WWM@uscg.mil.

Chart 18703

LNM: 04/16

### **U.S COAST GUARD NAVIGATION RULES**

Changes to the U.S. Coast Guard August 2014 Navigation Rules and Regulations Handbook are now available. See NAVRULESCorrections48-15.pdf in the enclosure section for more details.

LNM: 48/15

### **USCG NATION-WIDE AUTOMATIC IDENTIFICATION SYSTEM (NAIS) NETWORK TESTING**

On August 10, 2015, the U.S. Coast Guard began AIS Application Specific Message (AIS-ASM) testing. The test transmissions occur between 0001-2359Z, 7 days/week. The test messages can be identified by their Maritime Mobile Service (MMSI) number: 300669139 or 00366613 and by the words "USCG TEST" within the contents of the message. Mariners are requested to contact the USCG Navigation Center at 1-703-313-5900 or TIS-PF-NISWS@uscg.mil with any questions, comments, or to report any safety and/or operational impacts caused by this testing.

Application Specific Messages to be tested include: messages 6, 8, 25, and 26, DAC=367, FI's=22, 29, 33, 35; AIS Safety Related Text (SRM)

messages: 8 (DAC=001, FI=0) and 14. The messages will be of various lengths, using repetitions of the text "USCG TEST". For further information on AIS messages, DACs, and FI's visit <http://www.navcen.uscg.gov/?pageName=AISMessages>

LNM: 31/15

#### VESSEL TRAFFIC SERVICE STUDY

The National Transportation Safety Board's Safety Research Division is conducting a study to assess the effectiveness of Vessel Traffic Service (VTS) systems operated by the U.S. Coast Guard and is seeking feedback from waterway users that operate within a U.S. Coast Guard VTS Area. For directions on how to provide feedback, please go to [http://www.nts.gov/safety/safety-studies/Pages/VTS\\_Safety\\_Study.aspx](http://www.nts.gov/safety/safety-studies/Pages/VTS_Safety_Study.aspx) or call (202) 314-6175.

LNM: 43/15

## SECTION II - DISCREPANCIES

This section lists all reported and corrected discrepancies related to Aids to Navigation in this edition. A discrepancy is a change in the status of an aid to navigation that differs from what is published or charted.

### DISCREPANCIES (FEDERAL AIDS)

LLNR	Aid Name	Status	Chart No.	BNM Ref.	LNM St	LNM End
1	Dart Tsunami Warning Lighted Buoy Station 46412	OFF STA	18022	SD-0103-15	37/15	
5	Point Loma Light	REDUCED INT	18773		52/14	
365	Mile Rocks Light	LT EXT/SS INOP	18649	0585-13	52/13	
<b>370</b>	<b>Point Bonita Light</b>	<b>REDUCED INT</b>	<b>18649</b>	<b>SF-0021-16</b>	<b>04/16</b>	
455	Noyo Approach Lighted Whistle Buoy NA	OFF STA	18626	HB-0020-15	51/15	
510	NOAA Environmental Lighted Buoy 46006	ADRIFT	501	0013-13	02/13	
1500	San Diego Bay Entrance Range Front Light	DAYMK DMGD	18773	SD-0062-15	24/15	
2470	Newport Bay Channel Light 11	STRUCT DEST/TRLB	18754	LA-0176-15	50/15	
2805	Anaheim Bay East Jetty Light 6	TRLB/STRUCT DEST	18749	LA-0108-14	35/14	
<b>3860</b>	<b>Morro Bay Channel Lighted Buoy 5</b>	<b>ADRIFT</b>	<b>18703</b>	<b>LA-0010-16</b>	<b>04/16</b>	
<b>4220</b>	<b>Point Bonita Light</b>	<b>REDUCED INT</b>	<b>18649</b>	<b>SF-0021-16</b>	<b>04/16</b>	
4245	Mile Rocks Light	LT EXT/SS INOP	18649	0585-13	52/13	
5180	Redwood Creek Entrance Light 2	TRLB/STRUCT DEST	18652	SF-0153-15	34/15	
5410	San Francisco Bay North Channel Lighted Buoy A	TMK MISSING	18649		44/15	
6165	Napa River Light 8	MISSING/TRLB	18654	SF-0123-14	34/14	
6325	Suisun Bay North Channel Light 2	MISSING/TRLB	18657	SF-0240-15	01/16	
6557	Suisun Bay Channel Light 24A	TRLB/STRUCT DEST	18666	0389-13	35/13	
6630	New York Slough Light 7	TRLB/STRUCT DMGD	18659	0468-13	42/13	
6645	New York Slough Light 11	TRLB/STRUCT DEST	18659	SF-0014-14	02/14	
<b>6665</b>	<b>San Joaquin River Daybeacon 1</b>	<b>MISSING/TRUB</b>	<b>18659</b>	<b>SF-0017-16</b>	<b>04/16</b>	
6760	San Joaquin River Light 25	STRUCT DMGD/TRLB	18660	SF-0083-15	21/15	
6855	San Joaquin River Light 46	LT EXT/DAYMK MISSING/STRUCT DMGD/TRLB	18660	SF-0236-15	51/15	
6865	San Joaquin River Light 47	TRLB/STRUCT DEST	18660	SF-0113-15	26/15	
7510	Sacramento River Deep Water Ship Channel Light 67	TRLB/DAYMK MISSING	18662	0565-13	50/13	
<b>7810</b>	<b>Bodega Harbor Channel Light 6</b>	<b>LT EXT</b>	<b>18643</b>	<b>SF-0020-16</b>	<b>04/16</b>	
7885	Bodega Harbor Channel Daybeacon 22	TRUB/STRUCT DEST	18643	0669-12	01/13	
7990	Bodega Harbor Channel Daybeacon 44	MISSING/TRUB	18643	SF-0230-15	50/15	
8085	Noyo River Entrance Lighted Bell Buoy 2	OFF STA	18626	HB-0017-15	50/15	
8090	Noyo River Entrance Lighted Buoy 3	OFF STA	18626	HB-0021-15	51/15	
8135	Humboldt Bay Lighted Bell Buoy 2	OFF STA	18622	HB-0018-15	50/15	
8320	Hookton Channel Light 8	TRLB/STRUCT DEST	18622	HB-0036-14	47/14	
8415	Lake Tahoe Lighted Danger Buoy B	LT EXT	18665	SF-0232-15	51/15	

**DISCREPANCIES (FEDERAL AIDS) CORRECTED**

LLNR	Aid Name	Status	Chart No.	BNM Ref.	LNM St	LNM End
5	Point Loma Light	WATCHING PROPERLY	18773	SF-0111-15	38/15	04/16
3775	Santa Barbara Harbor Lighted Buoy 7	WATCHING PROPERLY	18725	LA-0006-16	03/16	04/16
3856	Morro Bay Channel Lighted Buoy 4A	WATCHING PROPERLY	18703	LA-0180-15	51/15	04/16
5485	San Francisco Bay North Channel Lighted Buoy 8	WATCHING PROPERLY	18653	SF-0003-16	01/16	04/16
5922	Pinole Shoal Range Front Light	WATCHING PROPERLY	18654	SF-0015-16	04/16	04/16
6700	San Joaquin River Light 11	WATCHING PROPERLY	18660	SF-0241-15	01/16	04/16
6700	San Joaquin River Light 11	WATCHING PROPERLY	18660	SF-0019-16	04/16	04/16
7960	Bodega Harbor Channel Range D Front Light 37	WATCHING PROPERLY	18643	SF-0237-15	51/15	04/16
8140	Humboldt Bay Approach Range Front Light	WATCHING PROPERLY	18622	HB-0023-16	01/16	04/16
8165	Humboldt Bay Entrance Range Front Light	WATCHING PROPERLY	18622	HB-0022-15	52/15	04/16
8285	Hookton Channel Light 2	WATCHING PROPERLY	18622	HB-0001-16	04/16	04/16
	Malibu CG Mooring Buoy	WATCHING PROPERLY	18744	LA-0001-16	02/16	04/16

**DISCREPANCIES (PRIVATE AIDS)**

LLNR	Aid Name	Status	Chart No.	BNM Ref.	LNM St	LNM End
2070	Coronado Cays Channel Daybeacon 3	STRUCT DEST	18773	SD-0009-16	03/16	
<b>4187</b>	<b>Scripps Waverider Lighted Research Buoy 142</b>	<b>OFF STA</b>	<b>18649</b>	<b>SF-0014-16</b>	<b>04/16</b>	
4401	Richardson Bay Daybeacon 8	DAYMK IMCH	18653	SF-0125-15	29/15	
4411	Richardson Bay Daybeacon 20	DAYMK IMCH	18649	SF-0126-15	29/15	
4674	Oakland Inner Harbor Shallow Water Habitat Light B	LT EXT/STRUCT DMGD	18650	SF-0235-15	51/15	
5560	Corte Madera Channel Light 11	LT EXT	18653	SF-0006-16	03/16	

**DISCREPANCIES (PRIVATE AIDS) CORRECTED**

LLNR	Aid Name	Status	Chart No.	BNM Ref.	LNM St	LNM End
------	----------	--------	-----------	----------	--------	---------

None

**PLATFORM DISCREPANCIES**

Name	Status	Position	BNM Ref.	LNM St	LNM End
------	--------	----------	----------	--------	---------

None

**PLATFORM DISCREPANCIES CORRECTED**

Name	Status	Position	BNM Ref.	LNM St	LNM End
------	--------	----------	----------	--------	---------

None

**SECTION III - TEMPORARY CHANGES and TEMPORARY CHANGES CORRECTED**

This section contains temporary changes and corrections to Aids to Navigation for this edition. When charted aids are temporarily relocated for dredging, testing, evaluation, or marking an obstruction, a temporary correction shall be listed in Section IV giving the new position.

**TEMPORARY CHANGES**

LLNR	Aid Name	Status	Chart No.	BNM Ref.	LNM St	LNM End
275	NOAA Environmental Lighted Buoy 46028	DISCONTINUED	18700		45/15	
296	NOAA Environmental Lighted Buoy 46044	DISCONTINUED	18680	SF-0068-15	18/15	
448	Dart Tsunami Warning Lighted Buoy Station 46411	DISCONTINUED	18010	HB-0001-15	01/15	
2289.3	Scripps Del Mar Lighted Research Buoy	DISCONTINUED	18765	NONE	17/15	

3720

Ventura Marina Channel Buoy 9

RELOCATED DUE TO  
SHOALING

18725

LA-0009-16

04/16

## TEMPORARY CHANGES CORRECTED

LLNR	Aid Name	Status	Chart No.	BNM Ref.	LNM St	LNM End
None						

## PLATFORM TEMPORARY CHANGES

Name	Status	Position	BNM Ref.	LNM St	LNM End
None					

## PLATFORM TEMPORARY CHANGES CORRECTED

Name	Status	Position	BNM Ref.	LNM St	LNM End
None					

## SECTION IV - CHART CORRECTIONS

This section contains corrections to federally and privately maintained Aids to Navigation, as well as NOS corrections.

This section contains corrective actions affecting chart(s). Corrections appear numerically by chart number, and pertain to that chart only.

It is up to the mariner to decide which chart(s) are to be corrected. The following example explains individual elements of a typical chart correction.

Chart Number	Chart Edition	Edition Date	Last Local Notice to Mariners	Horizontal Datum Reference	Source of Correction	Current Local Notice to Mariners
12327	91st Ed.	19-APR-97	Last LNM: 26/97	NAD 83		27/97
Chart Title: NY-NJ-NEW YORK HARBOR - RARITAN RIVER						
Main Panel 2245 NEW YORK HARBOR					CGD01	
(Temp)	ADD	NATIONAL DOCK CHANNEL BUOY 3			at 40-41-09.001N	074-02-48.001W
		Green can				
	Corrective Action	Object of Corrective Action			Position	

(Temp) indicates that the chart correction action is temporary in nature. Courses and bearings are given in degrees clockwise from 000 true.

Bearings of light sectors are toward the light from seaward. The nominal range of lights is expressed in nautical miles (NM) unless otherwise noted.

**18649**      **68th Ed.**      **01-JUN-13**      **Last LNM: 32/14**      **NAD 83**      **04/16**

Chart Title: Entrance to San Francisco Bay

Main Panel 1823 SAN FRANCISCO ENTRANCE. Page/Side: N/A

ADD	Submarine Cable O PT 01 OF 11; Chart No. 1: L30.1 (NOS NW-25526)	NOS 37-47-14.650N 122-23-04.330W
ADD	Submarine Cable O PT 02 OF 11; Chart No. 1: L30.1 (NOS NW-25526)	NOS 37-47-15.220N 122-23-02.700W
ADD	Submarine Cable O PT 03 OF 11; Chart No. 1: L30.1 (NOS NW-25526)	NOS 37-47-14.700N 122-23-00.230W
ADD	Submarine Cable O PT 04 OF 11; Chart No. 1: L30.1 (NOS NW-25526)	NOS 37-47-14.030N 122-22-59.340W
ADD	Submarine Cable O PT 05 OF 11; Chart No. 1: L30.1 (NOS NW-25526)	NOS 37-46-57.180N 122-22-49.090W
ADD	Submarine Cable O PT 06 OF 11; Chart No. 1: L30.1 (NOS NW-25526)	NOS 37-46-23.230N 122-22-41.120W
ADD	Submarine Cable O PT 07 OF 11; Chart No. 1: L30.1 (NOS NW-25526)	NOS 37-45-54.090N 122-22-36.810W
ADD	Submarine Cable O PT 08 OF 11; Chart No. 1: L30.1 (NOS NW-25526)	NOS 37-45-48.910N 122-22-37.200W
ADD	Submarine Cable O PT 09 OF 11; Chart No. 1: L30.1 (NOS NW-25526)	NOS 37-45-33.040N 122-22-35.680W
ADD	Submarine Cable O PT 10 OF 11; Chart No. 1: L30.1 (NOS NW-25526)	NOS 37-45-28.270N 122-22-37.780W

ADD	Submarine Cable O PT 11 OF 11; Chart No. 1: L30.1 (NOS NW-25526)	NOS 37-45-21.090N	122-22-42.860W
ADD	Submarine Cable P PT 01 OF 10; Chart No. 1: L30.1 (NOS NW-25526)	NOS 37-47-14.650N	122-23-04.330W
ADD	Submarine Cable P PT 02 OF 10; Chart No. 1: L30.1 (NOS NW-25526)	NOS 37-47-15.830N	122-23-02.480W
ADD	Submarine Cable P PT 03 OF 10; Chart No. 1: L30.1 (NOS NW-25526)	NOS 37-47-16.280N	122-23-00.070W
ADD	Submarine Cable P PT 04 OF 10; Chart No. 1: L30.1 (NOS NW-25526)	NOS 37-47-15.610N	122-22-57.780W
ADD	Submarine Cable P PT 05 OF 10; Chart No. 1: L30.1 (NOS NW-25526)	NOS 37-46-57.400N	122-22-45.310W
ADD	Submarine Cable P PT 06 OF 10; Chart No. 1: L30.1 (NOS NW-25526)	NOS 37-46-39.070N	122-22-40.630W
ADD	Submarine Cable P PT 07 OF 10; Chart No. 1: L30.1 (NOS NW-25526)	NOS 37-46-12.430N	122-22-35.750W
ADD	Submarine Cable P PT 08 OF 10; Chart No. 1: L30.1 (NOS NW-25526)	NOS 37-45-32.220N	122-22-32.190W
ADD	Submarine Cable P PT 09 OF 10; Chart No. 1: L30.1 (NOS NW-25526)	NOS 37-45-26.150N	122-22-36.240W
ADD	Submarine Cable P PT 10 OF 10; Chart No. 1: L30.1 (NOS NW-25526)	NOS 37-45-21.090N	122-22-42.860W
ADD	Submarine Cable Q PT 01 OF 10; Chart No. 1: L30.1 (NOS NW-25526)	NOS 37-47-14.650N	122-23-04.330W
ADD	Submarine Cable Q PT 02 OF 10; Chart No. 1: L30.1 (NOS NW-25526)	NOS 37-47-15.830N	122-23-02.480W
ADD	Submarine Cable Q PT 03 OF 10; Chart No. 1: L30.1 (NOS NW-25526)	NOS 37-47-16.280N	122-23-00.070W
ADD	Submarine Cable Q PT 04 OF 10; Chart No. 1: L30.1 (NOS NW-25526)	NOS 37-47-15.610N	122-22-57.780W
ADD	Submarine Cable Q PT 05 OF 10; Chart No. 1: L30.1 (NOS NW-25526)	NOS 37-46-57.400N	122-22-45.310W
ADD	Submarine Cable Q PT 06 OF 10; Chart No. 1: L30.1 (NOS NW-25526)	NOS 37-46-39.070N	122-22-40.630W
ADD	Submarine Cable Q PT 07 OF 10; Chart No. 1: L30.1 (NOS NW-25526)	NOS 37-46-12.430N	122-22-35.750W
ADD	Submarine Cable Q PT 08 OF 10; Chart No. 1: L30.1 (NOS NW-25526)	NOS 37-45-32.220N	122-22-32.190W
ADD	Submarine Cable Q PT 09 OF 10; Chart No. 1: L30.1 (NOS NW-25526)	NOS 37-45-26.150N	122-22-36.240W
ADD	Submarine Cable Q PT 10 OF 10; Chart No. 1: L30.1 (NOS NW-25526)	NOS 37-45-21.090N	122-22-42.860W

18650

57th Ed.

01-DEC-13

Last LNM: 32/14

NAD 83

04/16

ChartTitle: San Francisco Bay Candlestick Point to Angel Island

## Main Panel 1824 SAN FRANCISCO BAY CANDLESTICK POINT TO ANGEL ISLAND. Page/Side: N/A

ADD	Submarine Cable R PT 01 OF 10; Chart No. 1: L30.1 (NOS NW-25526)	NOS 37-47-14.650N	122-23-04.330W
ADD	Submarine Cable R PT 02 OF 10; Chart No. 1: L30.1 (NOS NW-25526)	NOS 37-47-15.560N	122-23-02.810W
ADD	Submarine Cable R PT 03 OF 10; Chart No. 1: L30.1 (NOS NW-25526)	NOS 37-47-15.490N	122-22-59.110W
ADD	Submarine Cable R PT 04 OF 10; Chart No. 1: L30.1 (NOS NW-25526)	NOS 37-47-14.830N	122-22-58.240W
ADD	Submarine Cable R PT 05 OF 10; Chart No. 1: L30.1 (NOS NW-25526)	NOS 37-46-58.070N	122-22-47.530W
ADD	Submarine Cable R PT 06 OF 10; Chart No. 1: L30.1 (NOS NW-25526)	NOS 37-46-30.540N	122-22-41.110W
ADD	Submarine Cable R PT 07 OF 10; Chart No. 1: L30.1 (NOS NW-25526)	NOS 37-46-04.640N	122-22-37.050W
ADD	Submarine Cable R PT 08 OF 10; Chart No. 1: L30.1 (NOS NW-25526)	NOS 37-45-32.130N	122-22-34.050W
ADD	Submarine Cable R PT 09 OF 10; Chart No. 1: L30.1 (NOS NW-25526)	NOS 37-45-27.170N	122-22-37.170W
ADD	Submarine Cable R PT 10 OF 10; Chart No. 1: L30.1 (NOS NW-25526)	NOS 37-45-21.090N	122-22-42.860W
ADD	Submarine Cable S PT 01 OF 11; Chart No. 1: L30.1 (NOS NW-25526)	NOS 37-47-14.650N	122-23-04.330W
ADD	Submarine Cable S PT 02 OF 11; Chart No. 1: L30.1 (NOS NW-25526)	NOS 37-47-15.220N	122-23-02.700W
ADD	Submarine Cable S PT 03 OF 11; Chart No. 1: L30.1 (NOS NW-25526)	NOS 37-47-14.700N	122-23-00.230W

ADD	Submarine Cable S PT 04 OF 11; Chart No. 1: L30.1 (NOS NW-25526)	NOS 37-47-14.030N	122-22-59.340W
ADD	Submarine Cable S PT 05 OF 11; Chart No. 1: L30.1 (NOS NW-25526)	NOS 37-46-57.180N	122-22-49.090W
ADD	Submarine Cable S PT 06 OF 11; Chart No. 1: L30.1 (NOS NW-25526)	NOS 37-46-23.230N	122-22-41.120W
ADD	Submarine Cable S PT 07 OF 11; Chart No. 1: L30.1 (NOS NW-25526)	NOS 37-45-54.090N	122-22-36.810W
ADD	Submarine Cable S PT 08 OF 11; Chart No. 1: L30.1 (NOS NW-25526)	NOS 37-45-48.910N	122-22-37.200W
ADD	Submarine Cable S PT 09 OF 11; Chart No. 1: L30.1 (NOS NW-25526)	NOS 37-45-33.040N	122-22-35.680W
ADD	Submarine Cable S PT 10 OF 11; Chart No. 1: L30.1 (NOS NW-25526)	NOS 37-45-28.270N	122-22-37.780W
ADD	Submarine Cable S PT 11 OF 11; Chart No. 1: L30.1 (NOS NW-25526)	NOS 37-45-21.090N	122-22-42.860W
ADD	Submarine Cable T PT 01 OF 10; Chart No. 1: L30.1 (NOS NW-25526)	NOS 37-47-14.650N	122-23-04.330W
ADD	Submarine Cable T PT 02 OF 10; Chart No. 1: L30.1 (NOS NW-25526)	NOS 37-47-15.830N	122-23-02.480W
ADD	Submarine Cable T PT 03 OF 10; Chart No. 1: L30.1 (NOS NW-25526)	NOS 37-47-16.280N	122-23-00.070W
ADD	Submarine Cable T PT 04 OF 10; Chart No. 1: L30.1 (NOS NW-25526)	NOS 37-47-15.610N	122-22-57.780W
ADD	Submarine Cable T PT 05 OF 10; Chart No. 1: L30.1 (NOS NW-25526)	NOS 37-46-57.400N	122-22-45.310W
ADD	Submarine Cable T PT 06 OF 10; Chart No. 1: L30.1 (NOS NW-25526)	NOS 37-46-39.070N	122-22-40.630W
ADD	Submarine Cable T PT 07 OF 10; Chart No. 1: L30.1 (NOS NW-25526)	NOS 37-46-12.430N	122-22-35.750W
ADD	Submarine Cable T PT 08 OF 10; Chart No. 1: L30.1 (NOS NW-25526)	NOS 37-45-32.220N	122-22-32.190W
ADD	Submarine Cable T PT 09 OF 10; Chart No. 1: L30.1 (NOS NW-25526)	NOS 37-45-26.150N	122-22-36.240W
ADD	Submarine Cable T PT 10 OF 10; Chart No. 1: L30.1 (NOS NW-25526)	NOS 37-45-21.090N	122-22-42.860W
ADD	Submarine Cable U PT 01 OF 10; Chart No. 1: L30.1 (NOS NW-25526)	NOS 37-47-14.650N	122-23-04.330W
ADD	Submarine Cable U PT 02 OF 10; Chart No. 1: L30.1 (NOS NW-25526)	NOS 37-47-15.830N	122-23-02.480W
ADD	Submarine Cable U PT 03 OF 10; Chart No. 1: L30.1 (NOS NW-25526)	NOS 37-47-16.280N	122-23-00.070W
ADD	Submarine Cable U PT 04 OF 10; Chart No. 1: L30.1 (NOS NW-25526)	NOS 37-47-15.610N	122-22-57.780W
ADD	Submarine Cable U PT 05 OF 10; Chart No. 1: L30.1 (NOS NW-25526)	NOS 37-46-57.400N	122-22-45.310W
ADD	Submarine Cable U PT 06 OF 10; Chart No. 1: L30.1 (NOS NW-25526)	NOS 37-46-39.070N	122-22-40.630W
ADD	Submarine Cable U PT 07 OF 10; Chart No. 1: L30.1 (NOS NW-25526)	NOS 37-46-12.430N	122-22-35.750W
ADD	Submarine Cable U PT 08 OF 10; Chart No. 1: L30.1 (NOS NW-25526)	NOS 37-45-32.220N	122-22-32.190W
ADD	Submarine Cable U PT 09 OF 10; Chart No. 1: L30.1 (NOS NW-25526)	NOS 37-45-26.150N	122-22-36.240W
ADD	Submarine Cable U PT 10 OF 10; Chart No. 1: L30.1 (NOS NW-25526)	NOS 37-45-21.090N	122-22-42.860W

18652

36th Ed.

01-FEB-11

Last LNM: 32/14

NAD 83

04/16

ChartTitle: San Francisco Bay to Antioch

Main Panel 1828 SAN FRANCISCO BAY TO ANTIOCH. Page/Side: a

ADD	Submarine Cable V PT 01 OF 10; Chart No. 1: L30.1 (NOS NW-25526)	NOS 37-47-14.650N	122-23-04.330W
ADD	Submarine Cable V PT 02 OF 10; Chart No. 1: L30.1 (NOS NW-25526)	NOS 37-47-15.560N	122-23-02.810W
ADD	Submarine Cable V PT 03 OF 10; Chart No. 1: L30.1 (NOS NW-25526)	NOS 37-47-15.490N	122-22-59.110W
ADD	Submarine Cable V PT 04 OF 10; Chart No. 1: L30.1 (NOS NW-25526)	NOS 37-47-14.830N	122-22-58.240W
ADD	Submarine Cable V PT 05 OF 10; Chart No. 1: L30.1 (NOS NW-25526)	NOS 37-46-58.070N	122-22-47.530W
ADD	Submarine Cable V PT 06 OF 10; Chart No. 1: L30.1 (NOS NW-25526)	NOS 37-46-30.540N	122-22-41.110W

ADD	Submarine Cable V PT 07 OF 10; Chart No. 1: L30.1 (NOS NW-25526)	NOS 37-46-04.640N	122-22-37.050W
ADD	Submarine Cable V PT 08 OF 10; Chart No. 1: L30.1 (NOS NW-25526)	NOS 37-45-32.130N	122-22-34.050W
ADD	Submarine Cable V PT 09 OF 10; Chart No. 1: L30.1 (NOS NW-25526)	NOS 37-45-27.170N	122-22-37.170W
ADD	Submarine Cable V PT 10 OF 10; Chart No. 1: L30.1 (NOS NW-25526)	NOS 37-45-21.090N	122-22-42.860W

## SECTION V - ADVANCE NOTICES

This section contains advance notice of approved projects, changes to aids to navigation, or upcoming temporary changes such as dredging, etc. Mariners are advised to use caution while transiting these areas.

### SUMMARY OF ADVANCED APPROVED PROJECTS

Approved Project(s)  
None

Project Date      Ref. LNM

Advance Notice(s)

#### **LA/LB-LED CONVERSION**

The U.S. Coast Guard is planning to permanently change Point Vicente Light (LLNR 170) to an LED with a 14nm range. Advanced notice of implementation will be provided once scheduled. Direct any questions to LTJG Leslie Stenkamp at 510-437-3801 or Leslie.A.Stenkamp@uscg.mil.

Charts: 18020 18022 18740 18746

LNM: 34/15

#### **SACRAMENTO RIVER-ATON DISCONTINUANCE**

The U.S. Coast Guard is planning to discontinue Sacramento River Deep Water Ship Channel Light 67 (LLNR 7510). Advanced notice of implementation will be provided once scheduled. Direct any questions to LTJG Leslie Stenkamp at 510-437-3801 or Leslie.A.Stenkamp@uscg.mil.

Chart 18662

LNM: 33/14

#### **SAN FRANCISCO BAY-AIS UPGRADE**

The U.S. Coast Guard is planning to add a Physical AIS (Automatic Identification System) to the following aids:

Shouthampton Shoal Channel Lighted Buoy 1 (LLNR 5640)

Shouthampton Shoal Channel Lighted Buoy 2 (LLNR 5645)

A Physical AIS will be added onto the existing physical aid to navigation. Vessels with AIS capable systems will be able to see the symbology and other information on their displays. For more information about AIS, Mariners can go to the U.S. Coast Guard Navigation Center website page <http://www.navcen.uscg.gov/?pageName=AISmain>.

Charts: 18649 18652 18653

LNM: 40/15

#### **SAN FRANCISCO BAY-CARQUINEZ STRAIGHT-ATON DISCONTINUANCE**

The U.S. Coast Guard is planning to discontinue Carquinez Light 22 (LLNR 6235). Advanced notice of implementation will be provided once scheduled. Direct any questions to LTJG Leslie Stenkamp at 510-437-3801 or Leslie.A.Stenkamp@uscg.mil.

Charts: 18652 18656 18657

LNM: 09/15

#### **SAN FRANCISCO BAY-LED CONVERSION**

The U.S. Coast Guard is planning to change San Francisco Approach Lighted Whistle Buoy SF (LLNR 360) to an LED with a 4nm range. Advanced notice of implementation will be provided once scheduled. Direct any questions to LTJG Leslie Stenkamp at 510-437-5984 or Leslie.A.Stenkamp@uscg.mil.

Charts: 18007 18020 18022 18640 18645 18649

LNM: 07/15

#### **SAN JOAQUIN RIVER-AID ESTABLISHMENT**

The U.S. Coast Guard is planning to permanently establish a lighted buoy on the east side of San Joaquin River across from San Joaquin River Light 56 (LLNR 6890). This aid will be established at approximate position: 38-04-07.54N 121-33-31.76W. Direct any questions to LTJG Leslie Stenkamp at 510-437-3801 or Leslie.A.Stenkamp@uscg.mil.

Charts: 18660 18661

LNM: 16/15

## SECTION VI - PROPOSED CHANGES

Periodically, the Coast Guard evaluates its system of aids to navigation to determine whether the conditions for which the aids to navigation were established have changed. When changes occur, the feasibility of improving, relocating, replacing, or discontinuing aids are considered. This section contains notice(s) of non-approved, proposed projects open for comment. SPECIAL NOTE: Mariners are requested to respond in writing to the District office unless otherwise noted (see banner page for address).

## **PROPOSED WATERWAY PROJECTS OPEN FOR PUBLIC COMMENT**

Proposed Project(s)

None

Closing

Docket No.

Ref. LNM

Proposed Change Notice(s)

None

---

### **SECTION VII - GENERAL**

This section contains information of general concern to the Mariners. Mariners are advised to use caution while transiting these areas.

---

#### **ANAHEIM BAY-MARINE CONSTRUCTION**

R. E. Staite Engineering Inc. will conduct marine construction in Anaheim Bay at the Seal Beach Naval Weapons Station until 29 Feb 16. The work will consist of rebuilding Anaheim Bay Channel Lights 9 and 10 (LLNR 2820, 2825). Crane Barge RES 180 and tug ALAN G will be on site monitoring VHF-FM Chan. 16. Mariners are requested to transit the area with caution and minimize wake in vicinity of the construction site. For more details or comments contact Project Manager Matt MacArthur at 619-233-0178.

Chart 18749

LNM: 51/15

#### **CALIFORNIA COAST-WHALES**

NOAA is asking for the public's help in tracking whales. If you see whales, record the date and location, number of whales, species (if known) and a description of the animals. Please email the information to [whales@noaa.gov](mailto:whales@noaa.gov).

Please report collisions with whales, any observed injured whales, or dead whales to NOAA at 877-SOS-WHALE (877-767-9425) or to the U.S. Coast Guard on VHF-FM Chan. 16.

Whales are federally protected under the Endangered Species Act (16 U.S.C. 1538 et seq.), the Marine Mammal Protection Act (16 U.S.C. 1361 et seq.), and the National Marine Sanctuaries Act (16 U.S.C. 1431 et seq.).

Charts: 18007 18022

LNM: 49/14

#### **CATALINA ISLAND – MARINE CONSTRUCTION**

Associated Pacific Constructors, Inc. will be conducting marine construction in Avalon Harbor, Catalina Island until 01 May 16 at the north end of Avalon Harbor at 33-21-00N 118-19-00W. Multiple barges, steel floats and pennant buoys all unlit will be located in the vicinity of the old fuel dock. Mariners are advised to transit the area with caution. Work will be conducted Mon – Fri during daylight hours only. Derrick barge JC FREESE NO.3, tug BALANA and tug TUFFY II will be at the work site and monitoring VHF-FM 10 and 16. For further comments or details contact Mike Marchitto at 805-234-2841 or Cameron Simms at 805-258-4410.

Chart 18757

LNM: 03/16

#### **CHANNEL ISLANDS - HAZARDOUS OPERATIONS**

The M/V INDEPENDENCE will be conducting continuous hazardous operations south of Santa Rosa Island and Santa Cruz Island until 29 Jan 16 at the following coordinates:

33-48-00N 120-59-00W

33-42-00N 119-20-30W

33-42-06N 119-55-30W

M/V INDEPENDENCE will be on scene monitoring VHF-FM Chan. 16 during operations. Mariners are requested to maintain a minimum CPA of 4NM. For more details or comments contact Tim Minnlear at 805-644-2191.

Chart 18720

LNM: 03/16

#### **DANA POINT-MARINE CONSTRUCTION**

Dana Point Shipyard will be conducting marine construction in Dana Point Harbor at 33-27-37.85N 117-41-27.29W until April 2016. The operation consists of replacing existing docks and travel lift runway piers. Barge BMI-01 will be on site monitoring VHF-FM Chan. 16 and 78. Mariners are requested to transit the area with caution. For more details or comments contact Adam Gale at 949-347-2780.

Chart 18746

LNM: 45/15

#### **DELTA & RIVERS-DISCOVERY BAY-WERNER DREDGER CUT-BRIDGE**

ORWOOD RD BRIDGE REPLACEMENT- A temporary orange boom has been placed on the south side of the existing bridge to the north side of the EBMUD pipeline bridge. The piers of the pipeline bridge and the piers of the existing Orwood Rd Bridge will be lighted at night with fixed red lights (see Orwood\_Lighting\_Diagram.pdf in enclosure section). A 17ft wide navigation channel has been established on the eastern portion of the project site for the transit of vessels. For more details or comments contact the Coast Guard Project Manager at 510-437-3515.

Chart 18661

LNM: 25/15

#### **DELTA & RIVERS-SACRAMENTO-FISH TRAPPING OPERATIONS**

Pacific States Marine Fisheries Commission employees will be deploying fish traps from the west levee of the Sacramento River along South River Road into the Sacramento River until 31 May 16. Seven traps will be deployed between the upstream confluence of the Deep Water Channel and the Sacramento River, West Sacramento, CA, and the Freeport Bridge, Freeport, CA. Traps are fished within 45ft of the water/levee interface and so are not in the main navigation area of the river channel. The trap sites will be marked with two can buoys labeled danger and marked with

#### **DELTA & RIVERS-SACRAMENTO-FISH TRAPPING OPERATIONS**

reflective tape within 100ft of the trap location. The traps will be marked with a pair of crab trap buoys anchored to the trap itself to help mariners identify and avoid the specific trap location. CDFW Research vessels 22ft North River skiff and a 23ft Sea Ark skiff will be monitoring VHF-FM Chan. 16. Mariners are requested to transit the area with caution. For further comments or details contact Brian Poxon at 916-372-1600 or Jonathan Nelson at 916-445-4506 or 916-708-2333.

Chart 18661

LNM: 44/15

#### **DELTA & RIVERS-THREE MILE SLOUGH-BRIDGE**

STATE ROUTE 160 DRAWBRIDGE- The drawspan is secured in the closed-to-navigation position until 10 Apr 16, due to painting project. A containment system installed on the underside of the drawbridge reduces vertical clearance by 04ft and is lighted with red lights (enclosure below). A line of white buoys is placed on both sides of the bridge indicating 5mph when approaching the bridge. A drawbridge operator is at the bridge site to communicate with mariners. For more details or comments contact the Coast Guard Project Manager at 510-437-3461.

Chart 18661

LNM: 44/15

#### **LONG BEACH-ANAHEIM BAY-DREDGING**

Curtin Maritime Corp will conduct dredging operations in Anaheim Bay within Huntington Harbour and Seal Beach until approximately 05 May 16. Dredging will take place Mon-Sat 12 hours per day. Dredged material will be transported to one of three disposal locations; LA-2 off shore disposal, Sunset Beach Near Shore, or pumped upland onto the Seal Beach National Wildlife Refuge (SBNWR). Material pumped upland onto the SBNWR will utilize a suction dredge with pipe floating outside of the navigational channel to the east side at approximately 33-43-43N 118-04-49W. All dredging operations will be enclosed with turbidity curtains attached to orange Norwegian buoys to aid mariners in visibly identifying the turbidity controls. Clamshell dredge DB 185-3, cutter head dredge CUTTER 1; scows LONG PT and ARROW PT; along with tugs BERNARDINE C, TAURUS, and BOB will monitor VHF-FM Chan. 13, 14, and 01. Mariners are requested to transit the area with caution, minimize wake, and make arrangements with dredge vessels prior to passing. For more details or comments contact Sam Bice at 206-550-3916 or Steve Chew at 562-666-6971.

Chart 18749

LNM: 51/15

#### **LONG BEACH-ANAHEIM BAY-TEMPORARY BUOY**

The U.S. Coast Guard has established a temporary lighted buoy at 33-43-33.809N 118-06-02.318W to mark the end of the damaged Anaheim Bay East Jetty. The buoy displays a FL Red 2.5s characteristic. It will be discontinued when Anaheim Bay East Jetty Light 6 (LLNR 2805) is reestablished. Direct any questions to LTJG Leslie Stenkamp at 510-437-3801 or Leslie.A.Stenkamp@uscg.mil.

Chart 18749

LNM: 48/14

#### **LONG BEACH-MARINE CONSTRUCTION**

Connolly-Pacific Co. will conduct repairs to the Middle / Long Beach federal breakwater Mon-Fri during daylight hours until December 2016. Derrick barge LONG BEACH will place armor stone on damaged section of the Middle and Long Beach Breakwater and will use anchors to position itself along the breakwater to keep from the main channel. Tug DURANGO and derrick barge LONG BEACH will be on site monitoring VHF FM Chan. 13, 16, 73, 78, 79, and 79A. Mariners are requested to transit the area with caution. For more details or comments contact Ron Allard at 562-577-0814 or Luis Camacho at 562-577-0718.

Chart 18751

LNM: 45/15

#### **LOS ANGELES-SUNKEN VESSEL**

A sunken 40ft sailing boat with a 12ft mast has been reported off of Los Angeles main shipping channel in 290ft of water at approximate position 33-35-47.6N 118-15-54.78W. Mariners are requested to transit the area with caution and report any relevant observations regarding this wreck to the U.S. Coast Guard on VHF-Chan 16.

Chart 18751

LNM: 04/16

#### **MALIBU-HAZARD TO NAVIGATION**

There has been a report of a mooring buoy sinking off of Malibu pier in the vicinity of 34-02-02N 118-40-21W. Mariners are requested to transit the area with caution and report any relevant observations regarding this hazard to the U.S Coast Guard on Chan. 16.

Chart 18744

LNM: 04/16

#### **MARINA DEL REY-MARINE CONSTRUCTION**

Bellingham Marine Industries will be conducting marine construction activities within Basin G, Parcel 47 and 44, and Parcel 55 until 01 Jun 16. Project work will consist of pile driving and floating dock installation. Dock sections and piles will be transported to Basin G from the Marina del Rey Boat Launch Facility. A John S. Meek Barge will be on scene monitoring VHF-FM Chan 16. Mariners are requested to transit the area with caution. For more details or comments contact Mark Secrest at 360-904-0535.

Chart 18748

LNM: 32/15

#### **MAVERICKS SURF COMPETITION**

The Mavericks Surf Competition is a one day "Big Wave" surfing competition that only occurs when 15-20 foot waves are sustained for over 24 hours and are combined with mild easterly winds of no more than 5-10 knots. These conditions are anticipated to be ideal between November 1, 2015 - March 31, 2016. Notice of specific dates of times will be announced via Broadcast Notice to Mariners and published by Coast Guard in a separate Boating Public Notice at least 24 hours in advance of the competition.

During the day of the actual competition, the regulated areas for the Mavericks Surf Competition will be enforced. Except for persons or vessels authorized by the Coast Guard Patrol Commander, no person or vessel may enter or remain within regulated area. Upon the conclusion of the Mavericks Surf Competition, the regulated areas shall terminate. Spectators choosing to view the event from the water do so at their own risk,

### **MAVERICKS SURF COMPETITION**

and should exercise extreme caution, remain aware of changing surf conditions, and ensure their vessel is of appropriate design and construction and outfitted with proper safety equipment for operation in a dynamic offshore environment. In the event of an on-water emergency, contact the Coast Guard Command Center at (415) 399-3547 or via VHF Channel 16. (See enclosure Mavericks Surf Competition – 2016.pdf)

Chart 18682

LNM: 02/16

### **MONTEREY BAY - WAVE GLIDER OPERATIONS**

Liquid Robotics, Inc. will be conducting 24/7 autonomous, unmanned maritime vehicle operations ([www.liquidr.com](http://www.liquidr.com) <<http://www.liquidr.com/>> ) until 12 Feb 16 in the vicinity of Moss Landing, Monterey Bay and as far out as 36-40-12N 122-23-19W. The Wave Glider is remotely operated, propelled under its own power, remotely attended from a Wave Glider Operations Center (WGOC), designed to move at speeds of about 1kt and designed to "lose" in any type of collision with any vessel. It is approximately 6.5' x 2' (surfboard size), yellow in color, with a contact plaque and mast extending 3 feet above the water surface supporting a flag. Mariners are requested to transit the area with caution. For more details or comments contact Liquid Robotics 24/7 WGOC Operations at 888-574-4574, 408-636-4260, or email [support@liquidr.com](mailto:support@liquidr.com) with your inquiries.

Charts: 18680 18685

LNM: 04/16

### **MONTEREY BAY-GEOPHYSICAL SURVEY**

The USGS Pacific Coastal and Marine Geology Science Center (PCMGSC) will be conducting a near shore geophysical survey off of Santa Cruz to Moss Landing until 31 May 16. The operations will be a bathymetric survey using a 200 kHz single beam echo sounder mounted two personal watercraft (jet ski). For more details or comments contact Jenny White at 831-460-7485.

Chart 18685

LNM: 46/15

### **MONTEREY BAY-ROV OPERATIONS**

Liquid Robotics, Inc. ([www.liquidr.com](http://www.liquidr.com)) is conducting continuous autonomous, unmanned maritime vehicle operations until 01 Feb 16. The Wave Glider vehicles will operate within 5nm of a line between the following coordinates:

36-50-59.66N 121-58-10.08W

36-58-24.36N 122-17-29.41W

37-41-43.28N 123-00-15.43W

The Wave Glider carries no fuel, lubricants, or hydrocarbons, is wave powered, remotely attended from our Wave Glider Operations Center (WGOC), moving at speeds of 1kt, and designed to give way or part if encountered by a vessel. It is a surfboard size, black in color, with a contact plaque and mast extending 1 meter above the water surface supporting a flag. Mariners are requested to transit the area with caution. For more details or comments contact Liquid Robotics Operations Center at 408-636-4205 or by email at [support@liquidr.com](mailto:support@liquidr.com).

Chart 18680

LNM: 47/15

### **NEVADA-CHURCHILL COUNTY-GPS TESTING**

GPS testing will be conducted at the Churchill County, NV site with an approximate center point of 37-38-35N 117-47-02W and possible impact radius of 247nm from center point for the following dates and time:

29 JAN 16 2100Z-2359Z

30 JAN 16 0001Z-0100Z

02 FEB 16 1730Z-1830Z & 2130Z-2300Z

08 FEB 16 2300Z-2359Z

09 FEB 16 0001Z-0030Z

10 FEB 16 2300Z-2359Z

11 FEB 16 0001Z-0030Z

15 FEB 16 0430Z-0630Z

16 FEB 16 2230Z-2359Z

17 FEB 16 0001Z-0030Z & 0430Z-0630Z & 1730Z-1830Z

18 FEB 16 1730Z-2359Z

19 FEB 16 0001Z-0100Z

Mariners transiting this area may experience a disruption in their GPS signal. Systems that rely on GPS, such as E-911, AIS and DSC, may be unreliable during the test periods. More information is available on the Coast Guard Navigation Center website [WWW.NAVCEN.USCG.GOV](http://WWW.NAVCEN.USCG.GOV). GPS users are encouraged to report any GPS service outages to the Navigation Information Service (NIS) at 703-313-5900, or by using the NAVCEN website to submit a GPS problem report. For more details or comments contact the Navigation Information Service (NIS) watch stander at 703-313-5900.

Charts: 18640 18680

LNM: 03/16

### **PETALUMA RIVER-BRIDGE**

U.S. 101 BRIDGE REPLACEMENT PROJECT- To facilitate pier removal, additional temporary cofferdams have been installed around the bridge piers being replaced. The temporary cofferdams protrude into the channel approximately 4ft on each side reducing the horizontal clearance to 92ft. The corners of the temporary cofferdams are lighted at night with steady burning reds lights. A cofferdam extension on the southeast pier will reduce horizontal clearance in that portion of the channel by an additional 9ft leaving 83ft of horizontal clearance at the southeast pier. Heavy equipment tires are attached to the cofferdams to act as fendering. (See enclosure 101PierCofferdam.pdf at the end of this notice). Construction of the replacement bridge and demolition of the being-replaced bridge continues Mon-Fri during daylight hours, and should be completed by February 2016. Caltrans has installed cofferdams behind the existing pier protection to facilitate substructure construction. The southeast cofferdam encroaches approximately 1ft into the navigation channel. The southeast and northwest cofferdams protrude upstream and downstream of the existing pier protection and the corners are lighted at night with fixed red lights (see enclosure CofferdamLighting\_US101\_Petaluma.pdf at the end of this notice). For more details or comments please contact the Coast Guard Project Manager at 510-437-3515.

Chart 18654

LNM: 26/13

### **PETALUMA RIVER-SHOALING**

Shoaling has been reported at the Haystack Landing Railroad Bridge in Petaluma. The shoaling extends from the bridge pier on the north bank of the river, 80ft downstream and 140ft upstream from the bridge. The shoaling extends approximately 25ft into the channel. Mariners are requested to transit the area with caution. For more details or comments contact the District Bridge Administrator at 510-437-3516.

Chart 18654

LNM: 51/15

### **PORTS OF LOS ANGELES/LONG BEACH-CERRITOS CHANNEL-BRIDGE**

REPLACEMENT SCHUYLER HEIM BRIDGE CONSTRUCTION - The main span of the being-demolished bridge has been removed and falsework removed from the channel. Two temporary eastern trestles remain in place at the replacement bridge site. The main navigation span of the bridge, between the temporary trestles, provides 48.5ft of vertical clearance from the edge of the trestles to the lowest hittable part of the bridge and 75ft of horizontal clearance. The temporary trestles are lighted at night with fixed red lights (See Trestle\_Lighting\_Heim.pdf at the end of this notice). Portions of the eastern fenders on the existing bridge have been removed. The western portions of the fenders remain in place. Construction activities are taking place from 0700 to 1530, Mon-Fri until May 2017. For conditions at the bridge mariners can contact Caltrans at 213-792-5518, MCM Construction at 714-305-2725, or MCM Construction at 714-330-5370. Mariners are requested to transit the area with caution.

Chart 18749

LNM: 10/15

### **SAN CLEMENTE ISLAND-SAFETY ZONES**

Mariners operating in the vicinity of San Clemente Island are reminded of the restricted waterway access surrounding San Clemente Island(33 CFR 165.1131; 33CFR 165.1141). Since the inception of the regulations, numerous safety zone violations have been processed by Coast Guard Sector San Diego. Safety Zone Incursions put the public at risk and cause costly and unnecessary training delays, as well as range cancellations. Violators of the San Clemente Island Safety and Security Zones are subject to monetary penalties. Criminal penalties may also be issued for repeated Safety and/or Security Zone violations. Failure to comply with the federal regulations could result in civil penalties of up to \$40,000.00. Furthermore, if a mariner holds a Merchant Mariner Credential, suspension or revocation action may be pursued against the mariner's credential. For more details see MSSB 04-15 SCI Safety Zone.pdf in the enclosure section.

Chart 18762

LNM: 39/15

### **SAN DIEGO - DIVING OPERATIONS**

The U.S. Navy Undersea Rescue Command (URC) will be conducting diving operations until 29 Feb 16 at the following positions:

32-23-27N 118-20-01W

32-51-56N 117-26-38W

32-44-49N 117-24-56W

The HOS DOMINATOR will be on scene monitoring VHF-FM Chan.16. Mariners are requested to transit the area with caution and directed to maintain a minimum safe distance of 0.5nm from the dive site, due to risk of entanglement. For more details or comments contact LT Charles Kreuzberger at 619-545-9188.

Chart 18772

LNM: 03/16

### **SAN DIEGO - UNMANNED SURFACE VEHICLE OPERATIONS**

The U.S. Navy will be conducting Unmanned Surface Vehicle(USV) operation from Navy Range Support craft RSC-4 from 26-28 Jan 16, approximately 10nm northwest of Point Loma at 32-44-24N 117-24-42W. RSC-4 will be installing a temporary deep subsea mooring at this location and will be restricted in its ability to maneuver. A 500yd safety zone will be in effect encompassing the navigable waters around both craft for the duration of the event. RSC-4 will monitor VHF-FM Chan. 12, 13, and 16. Mariners are requested to remain outside the safety zone and transit the nearby area with caution. For more details or comments contact Mark Gillcrist at 619-203-1348 or 619-553-1602.

Chart 18765

LNM: 03/16

### **SAN DIEGO BAY-BRIDGE**

CORONADO BRIDGE- Scaffolding installed at Span 14-15, west of the west main navigational channel, reduces the vertical clearance by not more than 9ft and is lighted at night with red lights. For more details or comments contact the Coast Guard Project Manager at 510-437-3461.

Chart 18773

LNM: 21/14

### **SAN DIEGO BAY-MARINE CONSTRUCTION**

Precon Marine Inc. will be conducting diving operations from a 80ft x 120ft spud barge in the entrance channel to San Diego Bay between buoys 11 and 12 until 01 Apr 16. Specifically, the work will be focused on the Magnetic Silencing Range located at 32-40-56N 117-13-48W. The operations consist of divers removing and replacing underwater sensors and cable in the channel just north of buoys 11 and 12. The DB CHESAPEAKE BAY will be on site monitoring VHF-FM Chan. 12 and 16. Mariners are requested to transit the area with caution and notify Precon Marine Tug Captain prior to transit. For more details or comments contact Captain Ingo Schlueter at 340-277-0986 or Matt Miller at 757-439-0216.

Chart 18773

LNM: 42/15

### **SAN DIEGO BAY-MARINE CONSTRUCTION**

R.E. Staite Engineering Inc. will conduct marine construction in the waterfront of San Diego Bay at 32-41-21N 117-14-03W until 31 Mar 16. The work will consist of dredging and pile driving. DB POINT LOMA along with tugs KATHY C, HAROLD M, and CLARENCE D will be on site monitoring VHF-FM Chan. 16. Mariners are requested to transit the area with caution and minimize wake in vicinity of the construction site. For more details or comments contact Project Manager Matt MacArthur at 619-233-0178.

Chart 18773

LNM: 50/15

### **SAN DIEGO BAY-MARINE CONSTRUCTION**

R.E. Staite Engineering Inc. will conduct marine construction operations at west berth of B Street Pier, Port of San Diego until 04 Apr 16. The work

#### **SAN DIEGO BAY-MARINE CONSTRUCTION**

will consist of replacement and upgrade of the fender system at 32-43-02.8N 117-10-36.3W. Crane barge RES 150 will be on site monitoring VHF-FM Chan. 16. Mariners are requested to transit the area with caution and minimize wake in vicinity of the construction site. For more details or comments contact Project Manager Randahl Hagen at 619-233-0178.

Chart 18773

LNM: 41/15

#### **SAN DIEGO BAY-SHIPYARD SEDIMENT SITE-DREDGING**

R.E. Staite Engineering Inc. will be conducting sediment cleanup and dredging within the North Shipyard portion of the San Diego Shipyard Sediment Site until approximately 31 Mar 16. The project is located in the waterfront portion of San Diego Bay, eastward of 32-41-31N 117-08-51W and 32-41-27N 117-08-58W to the U.S. bulkhead line. Dredges DB PALOMAR, DB POINT LOMA, and RES 180 will be performing dredging operations with tugs KATHA C, KILLEEN and METOLA as well as support vessels JEANNIE R and JOHN DRAKE to assist the material and equipment barges to the work site. All will monitor VHF-FM Chan. 16. Mariners are requested to make arrangements with project vessels prior to passing, and proceed at a no wake speed. For more project details or comments contact Chad Carpenter at 619-233-0178.

Chart 18773

LNM: 34/14

#### **SAN DIEGO – DANA POINT HARBOR – DREDGING**

CJW Construction, Inc. will conduct dredging operations in Dana Point Harbor, main channel and in the vicinity of the sailing events center dock breakwater in position 33-27-22N 117-41-39W starting 01 Feb 16 until 20 Jun 16. Dredge operations will monitor VHF-FM 78 during operations. Mariners are requested to transit the area with caution, minimize wake, and make arrangements with dredge vessels prior to passing. For more details or comments contact Project Manager – Mike Munyon at 714-719-2944.

Chart 18746

LNM: 04/16

#### **SAN DIEGO – MARINE CONSTRUCTION**

Manson Construction Co. will be conducting marine construction in San Diego Bay until mid Apr 2016 at the Bravo Pier Naval Air Station North Island located at 32-41-27N 117-13-39W. Work will be conducted in eight hour shifts but times may vary. Mariners are advised to transit at slowest safe speed to minimize wake during operational hours. For further comments or details contact Eric Ramirez at 206-295-9113.

Chart 18773

LNM: 03/16

#### **SAN DIEGO-CORONADO CAYS CHANNEL-OBSTRUCTION TO NAVIGATION**

Coronado Cays Channel Marker Light 21 has been damaged and is partially submerged in the vicinity of the south end of East Island at 32-37-20.13N 117-07-39.63W. A temporary unlighted buoy is marking the area and intermittent diving operations are ongoing to correct the situation. Mariners are requested to transit the area with caution. For more details or comments contact Daniel Bick at 619-423-4353.

Charts: 18772 18773

LNM: 50/15

#### **SAN DIEGO-CORONADO-MARINE CONSTRUCTION**

Marathon Construction will conduct pile driving and fender repair operations in the vicinity of Naval Base Coronado at 32-42-24.13N 117-11-13.24W until 01 Apr 16. The operations include concrete spall repair, pile driving, concrete demolition and fender system repair to wharfs Juliet, Kilo, Mike, November, Oscar, and Papa. Mariners are requested to transit the area with caution. For more details or comments, contact Jon Ruth at 619-962-1480.

Charts: 18772 18773

LNM: 47/15

#### **SAN DIEGO-DEL MAR-LOS PEÑASQUITOS LAGOON-BRIDGE**

NORTH COUNTY TRANSIT DISTRICT RAILROAD BRIDGE- Work has begun to replace the existing railroad bridge. A temporary bridge has been erected alongside the existing bridge to facilitate construction of the replacement bridge. For more details or comments contact the Coast Guard Project Manager at 510-437-3515.

Chart 18765

LNM: 31/15

#### **SAN DIEGO-LA JOLLA-RESEARCH BUOY ARRAY**

Scripps Institution of Oceanography has deployed an array of research buoys off of Point La Jolla. There are six white spheres and six green cylinders, all submerged to depths varying from 18 inches to 16ft. The array is located within an area marked by yellow, radar reflective surface buoys lighted with a FI Y 4s characteristic. The surface buoys are located at the following positions:

32-52-54.08N 117-16-09.61W

32-52-52.06N 117-16-14.85W

32-52-39.50N 117-16-20.48W

32-52-28.20N 117-16-08.06W

32-52-30.37N 117-16-02.32W

32-52-43.63N 117-16-01.82W

The buoys will remain on scene until further notice. Mariners are requested to remain clear of the array and transit the nearby area with caution. For more details or comments contact Lisa Hazard at 858-822-2873.

Chart 18740

LNM: 06/15

#### **SAN DIEGO-MARINE CONSTRUCTION**

Unified Port of San Diego will be conducting marine construction at 1050 North Harbor, San Diego at 32-42-34 117-10-24 until 17 Feb 16. The operation consists of maintenance work and improvements to the existing 2400 square foot concrete platform deck, install steel railing to the platform, repairs to the concrete pile, and construct concrete topping slab. Mariners are requested to transit the area with caution. For more details or comments contact Michael Stephenson at 858-875-2950.

Chart 18773

LNM: 45/15

### **SAN DIEGO-MARINE CONSTRUCTION**

Nova-Shimmick JV will be conducting pile driving operations & marine construction in San Diego Bay until 15 May 16 in the vicinity of the Naval Fuel Pier located at 32-42-04N, 117-14-08W. Crane barge BMC-32, support barge SEAHORSE, tug Linda M, and survey vessel TONY N will be on site monitoring VHF 16 & 66. Mariners are advised to use caution when transiting the area. For further comments or details contact Craig Haverstick at 619-571-4178.

Chart 18773

LNM: 02/16

### **SAN DIEGO-SANTA BARBARA-GEOPHYSICAL SURVEY**

The USGS Pacific Coastal and Marine Geology Science Center (PCMGSC) will be conducting a geophysical survey off of Goleta to Point Mugu beaches until 31 Mar 16. The operations will be a bathymetric survey using a 200 kHz single beam echo sounder mounted on a personal watercraft (jet ski). Two personal watercraft will be used to conduct cross shore transects from within the surf zone out to 12nm from shore. At least one survey will be conducted near the beginning of the project period to document end-of-summer near shore bathymetric conditions prior to arrival of winter waves. Up to three additional surveys may be conducted in response to large wave and/or river discharge events if they occur. For more details or comments contact George Tate at 831-460-7484.

Chart 18022

LNM: 36/15

### **SAN FRANCISCO BAY-CARQUINEZ STRAIT-BRIDGE**

BENICIA/MARTINEZ I-680 HIGHWAY BRIDGE- A 160ft wide paint scaffolding installed in the second over water span from the north bank of the downstream I-680 bridge will remain in position until 31 Mar 16. The scaffolding reduces vertical clearance by approximately 4ft and is lighted at night with red lights. For more details or comments contact the District Bridge Administrator at 510-437-3516.

Chart 18657

LNM: 33/15

### **SAN FRANCISCO BAY-DETERIORATING CONCRETE PILINGS**

Deteriorating concrete pilings above and below the waterline are present in the vicinity of the the south edge of the Southampton Shoal Light (LLNR 5480). Mariners are advised to use caution when transiting this area. Direct any questions to LTJG Leslie Stenkamp at 510-437-3801 or Leslie.A.Stenkamp@uscg.mil.

Charts: 18649 18652

LNM: 23/15

### **SAN FRANCISCO BAY-ISLAIS CREEK CHANNEL-MARINE CONSTRUCTION**

Dutra will conduct pile driving and concrete work on the south side of Islais Creek between the Illinois St. Bridge and the Third St. Bridge during daylight hours until April 2016. Crane barge KELSO will be on site monitoring VHF-FM Chan. 16. Mariners are requested to transit the area with caution. For more details or comments contact Valerie Daley at 415-686-9417.

Chart 18650

LNM: 48/14

### **SAN FRANCISCO BAY-OAKLAND INNER HARBOR-SHOALING**

Shoaling has been reported on the south side of the Oakland Inner Harbor South Channel in the east passage through the Fruitvale Ave. Bridge. Mariners are requested to transit the area with caution and report any observed changes in shoaling conditions to the San Francisco VTS on VHF-FM Chan. 14. For more details or comments contact U.S. Coast Guard Sector San Francisco Waterways Management at 415-399-7443.

Chart 18652

LNM: 16/15

### **SAN FRANCISCO BAY-OAKLAND-DREDGING**

Dutra Construction Company will be conducting continuous dredging operations in Oakland Inner and Outer harbor Channels at 37-55-19N 122-24-40W until 02 Feb 16. Dredged material will be disposed of at the Montezuma Wetlands restoration site. Clamshell dredges DB 24 and BEAVER along with tugs SARAH REED, ARTHUR BRUSCO, HEIDI L. BRUSCO and BECKY T will be on site monitoring VHF-FM Chan. 13, 14, and 82. Mariners are requested to transit the area with caution. For more details or comments contact Dredge Operations Manager Dennis Salyers at 415-497-5289.

Chart 18649

LNM: 49/15

### **SAN FRANCISCO BAY-OAKLAND-SUNKEN VESSEL**

A sunken 56ft vessel has been reported in the vicinity of 5th Ave. Marina, Oakland at 37-47-18.91N 122-15-51.60W. Approximately 2ft to 4ft of the vessel's mast is out of the water and also marked by a quick flashing green light. Mariners are requested to transit the area with caution.

Chart 18652

LNM: 39/15

### **SAN FRANCISCO BAY-SAFETY ZONE**

The Coast Guard has established a temporary Safety Zone near the San Francisco Ferry Building and Pier 3 for a fireworks display which will take place from 2000 28 Jan 16 to 2000 30 Jan 16 and from 2100 03 Feb 16 to 2240 05 Feb 16. All vessels are to remain clear unless permission is granted by the Captain of the Port. Vessels requesting permission to enter the safety zone can contact the Coast Guard Patrol Commander on VHF channel 23A or the Coast Guard Command Center on VHF channel 16. (See enclosure San\_Francisco\_Bay\_Bridge\_Fireworks\_Safety\_Zone.pdf)

Chart 18649

LNM: 03/16

### **SAN FRANCISCO BAY-SAN FRANCISCO FERRY TERMINAL-CONSTRUCTION**

Manson Construction will be installing a marine barrier in the vicinity of San Francisco Ferry Plaza at 37-47-49N 122-23-21W until 30 Aug 16. Mariners are requested to transit the area with caution. For more details or comments contact LTJG Christina Ramirez at 415-399-3585.

Chart 18650

LNM: 37/15

### **SAN FRANCISCO BAY-SAN FRANCISCO MARINA-SHOALING**

#### **SAN FRANCISCO BAY-SAN FRANCISCO MARINA-SHOALING**

Shoaling has been reported extending from the south side of the North Jetty at the entrance to San Francisco Marina. An unlighted white buoy has been established at 37-48-30N 122-26-23W in 9ft of water to mark the shifting shoal. The northern entrance is subject to rapid shoaling and should be avoided due to unknown depths. It is recommended that vessels transiting the marina enter and exit from the south side of the floating wave attenuator. Mariners are requested to transit the area with caution. For more details or comments contact Lawrence O'Donnel at 415-831-6322.

Chart 18649

LNM: 11/15

#### **SAN FRANCISCO BAY-SOUTH BAY-POWER LINE REPAIR**

Power line repairs will be conducted near the Dumbarton Bridge at 37-30-39N 122-06-46W from 0730 to 1800 daily until 31 Jan 16. Mariners are requested to transit the area with caution. For more details or comments contact LTJG Christina Ramirez at 415-399-3585.

Chart 18651

LNM: 34/15

#### **SAN FRANCISCO BAY-SUISUN BAY**

A 500ft section of unlighted floating dock has been reported adrift at 38-03-33N 121-54-22W in Spoonbill creek. Mariners are requested to transit the area with caution and report any sightings to the San Francisco Vessel Traffic Service via VHF-FM Chan. 14.

Chart 18659

LNM: 25/15

#### **SAN FRANCISCO BAY-SUISUN BAY-MARINE CONSTRUCTION**

Cherne Contracting Corporation will be conducting marine construction operations on the Tesoro Avon Wharf in Suisun Bay at 38-02-56N 122-05-27W until July 2016. The work will include the construction of a new Berth 1A and replacement of the existing trestle between the wharf and land. Two temporary mooring buoys have been established at 38-03-5.76N 122-06-29.5W and 38-03-51.4N 122-06-32.6W. Derrick barges VANCOUVER and GENERAL; along with multiple flat barges will be on site monitoring VHF-FM Chan. 13 and 16. Mariners are requested to transit the area with caution and minimize wake in the vicinity of the construction site. For more details or comments contact Glenn Olson at 253-377-4078.

Chart 18656

LNM: 28/15

#### **SAN FRANCISCO BAY-VALLEJO-MARE ISLAND STRAIT-MARINE CONSTRUCTION**

Dutra Construction Company will conduct marine construction at the Mare Island Ferry Terminal at 38-06-06N 122-16-08W through April 2016. Project work will consist of pile driving and floating dock installation. Crane barge MORTY or KELSO will be on site monitoring VHF-FM Chan. 16. Mariners are requested to transit the area with caution and minimize wake when transiting near the construction site. For more details or comments contact Stephen Hutchison at 415-254-4410.

Chart 18655

LNM: 29/15

#### **SAN FRANCISCO-OAKLAND BAY BRIDGE (EAST OF YBI)**

SAN FRANCISCO/OAKLAND BAY BRIDGE-EAST OF YBI -A Safety Zone has been established from 1000 feet west of pier "I" and extends east to the Oakland shoreline. (see 2015-2017\_East\_SFOBB\_Safety Zone.pdf in enclosure section) This safety zone has been established to protect mariners from the dangers associated with removal operations of the SFOBB. All vessels passing through the bridge east of YBI should use the "T1-E2" span of the Replacement SFOBB Eastern Span until demolition of the replaced bridge is complete. Unauthorized persons or vessels will be prohibited from entering into, transiting through, or remaining in the safety zone without permission of the Captain of the Port or their designated representative.

Work is in progress in removing the spans between piers I-N, Typical in-water equipment to be utilized are two 250' X 72' X 15' barges, two 99' X 99' crane barges, and a 133' X 46' material barge, spudded and anchored beneath the structure. Typical anchor lines will extend from each corner of the barges out 1500 feet. Each corner of the anchored barges shall be lighted at night with all-round red lights. Red lights will mark the upstream and downstream portion of the pier bases until their removal. (see Barge-504Removal.pdf in enclosure section)

For details at the work site, mariners may contact Caltrans at 650-222-7242 or the Contractor at 510-774-1204. For more details or comments contact the Coast Guard Project Manager at 510-437-3515.

Chart 18650

LNM: 43/08

#### **SAN FRANCISCO-OCEAN BEACH-GEOPHYSICAL SURVEY**

The USGS Pacific Coastal and Marine Geology Science Center (PCMGSC) will be conducting a geophysical survey off of Ocean Beach during daylight hours until 25 Mar 16. The operations to be conducted will be a bathymetric survey using a 200 kHz single beam echo sounder mounted on a personal watercraft (jet ski). Up to three 1 day surveys will be conducted at approximately at monthly intervals, as weather and project scheduling permits. At a minimum, one survey will be conducted near the beginning of the time interval, with up to two additional surveys to document the changes in seafloor morphology related to seasonal storms and El Nino Seasonal Oscillations. For more details or comments contact Jenny White at 831-460-7544.

Chart 18680

LNM: 51/15

#### **SAN FRANCISCO-SUISUN BAY-MONTEZUMA SLOUGH-SUISUN MARSH-LOCK OPERATIONS**

The California Department of Water Resources is operating the boat lock from 0700-1700 daily until 31 May 16, and will monitor VHF-FM Chan. 13 during operating hours at the Suisun Marsh Salinity Control Structure maintenance channel at 38-05-36N 121-53-07W. All vessels requiring passage in either direction must use the boat lock. The boat lock signal is a standard traffic light. Whistle signals to request opening are two prolonged blasts followed by two short blasts. Full instructions on passage including an emergency phone number are posted on site. The boat lock is located on the east side of the channel and provides the following clearances: 16ft horizontally; 9ft over the sill at MLLW; 70ft in length between sector gates; and no vertical impairment. The piers will be marked by fixed red lights, and other parts of the structure will be marked by fixed yellow lights.

#### SAN FRANCISCO-SUISUN BAY-MONTEZUMA SLOUGH-SUISUN MARSH-LOCK OPERATIONS

Mariners should be aware a shoal area exists along the east bank on both sides of the structure extending approximately 50ft out from the existing levee. Marker buoys have been placed to identify the area. Mariners are also advised that the Salinity Control Structure operations can, at times, create currents at the site greater than currents in other areas of Montezuma Slough. Mariners are requested to transit the area with caution. For more details or comments contact Dan Yamanaka at 916-574-0456.

Chart 18656

LNM: 34/15

#### SANTA CRUZ-SHOALING

The harbor master's office in Santa Cruz has reported significant shoaling in the entrance to Santa Cruz due to recent weather events. Mariners are advised to exercise caution when operating in this area as actual water depths may vary from charted depths.

Chart 18685

LNM: 50/15

#### SOUTHERN CALIFORNIA - APPROACH TO SAN DIEGO - WAVERIDER BUOY DEPLOYED

Scripps Institutions of Oceanography has deployed a waverider buoy 12nm west of Mission Beach Jetty at 32-45-00N 117-30-00W. The buoy is a 3ft diameter sphere with an attached telemetry whip antenna and is lighted with a flashing yellow light. The light timing sequence is a series of 5 flashes at 1 second intervals with a period of 20 seconds between each series. Visual range is one kilometer. The buoy is painted yellow and marked "Wave Buoy" with the phone number 858-534-3032.

Chart 18765

LNM: 04/16

#### SOUTHERN CALIFORNIA-COLORADO RIVER AT NEEDLES-DIVING OPERATIONS

Er-Con Technologies will conduct diving operations on the Questar Southern Trails Pipeline river crossing at 37-54-10N 114-36-19W during daylight hours from 07-31 Jan 16. The AQUA BARGE II will be on scene monitoring VHF-FM Chan. 16. Mariners are requested to transit the area with caution. For more details or comments contact Harry Tate at 979-299-8861.

LNM: 52/15

#### TONOPAH-NV-GPS TESTING

GPS testing will be conducted at the Tonopah, NV site with an approximate center point of 37-38-32N 116-04-00W and possible impact radius of 337NM from center point for the following dates and time:

23 JAN 16 0530Z-1100Z

25 JAN 16 0530Z-1100Z

27-31 JAN 16 0530Z-1100Z

1-3 FEB 16 0530Z-1100Z

9-12 FEB 16 0530Z-1100Z

Mariners transiting this area may experience a disruption in their GPS signal. Systems that rely on GPS, such as E-911, AIS and DSC, may be unreliable during the test periods. More information is available on the Coast Guard Navigation Center website [WWW.NAVCEN.USCG.GOV](http://WWW.NAVCEN.USCG.GOV). GPS users are encouraged to report any GPS service outages to the Navigation Information service (NIS) at 703-313-5900, or by using the NAVCEN website to submit a GPS problem report. For more details or comments contact the Navigation Information Service (NIS) watch stander at 703-313-5900.

Charts: 18700 18720 18740

LNM: 02/16

#### VENTURA HARBOR - DREDGING

Manson Construction Co. will conduct dredging operations in Ventura Harbor, entrance channel and sand trap until approximately 01 Mar 16. Mobilization of the pipeline and support equipment will commence on or around 25 Jan 16. Dredging operations will begin on or about 08 Feb 16. Operations will run 24 hours a day 7 days a week in position 34-14-56N 119-15-59W. See enclosure (Ventura Harbor Dredging.pdf). Dredge HR MORRIS, DB FREYA, Dredge Tender PUP, Dredge Tender CUB, and Survey boat RENEGADE will monitor VHF-FM Chan. 16 and 67. Mariners are requested to transit the area with caution, minimize wake, and make arrangements with dredge vessels prior to passing. For more details or comments contact Project Manager – Max Oviedo at 206-619-7729.

Chart 18725

LNM: 03/16

#### VENTURA HARBOR-SHOALING

There has been a report of increased shoaling protruding approximately 25 yds into the channel at mean low water of 12ft bearing 270 magnetic from Ventura Marina South Jetty Light 6 (LLNR 3700). Ventura Marina Buoy 4A has been temporarily established at 34-14-47.068N 119-16-16.055W and Ventura Marina Channel Lighted Shoal Buoy at 34-14-47.981N 119-16--17.261W to mark the shoaling.

Chart 18725

LNM: 43/15

---

### SECTION VIII - LIGHT LIST CORRECTIONS

An Asterisk \*, indicates the column in which a correction has been made to new information

(1) No.	(2) Name and Location	(3) Position	(4) Characteristic	(5) Height	(6) Range	(7) Structure	(8) Remarks
None							

---

### PUBLICATION CORRECTIONS

None

---

---

## ENCLOSURES

---

### SOUTHERN CALIFORNIA-MARINE SAFETY INFORMATION BULLETIN

[MSIB Voluntary Traffic Lane 11-09.pdf](#)

See link above.

LNM: 09/10

### REPORT OF DELAY AT DRAWBRIDGE

[DelayRept0207.pdf](#)

Use link above to Report a Delay at a Drawbridge.

LNM: 06/07

### PETALUMA RIVER-BRIDGE

[CofferdamLighting\\_US101\\_Petaluma.pdf](#)   [101PierCofferdam.pdf](#)

See link above for Cofferdam Lighting Diagram

LNM: 26/13

### DELTA & RIVERS-DISCOVERY BAY-WERNER DREDGER CUT-BRIDGE

[Orwood\\_Lighting\\_Diagram.pdf](#)

See Link Above

Chart 18661

LNM: 25/15

### SAN CLEMENTE ISLAND SAFETY ZONE

[MSSB 04-15 SCI Safety Zone.pdf](#)

See link above.

LNM: 39/15

### CHANGE TO USCG NAV RULES

[NAVRULESCorrections 48-15.pdf](#)

See link above.

LNM: 48/15

### SAN FRANCISCO BAY-SAFETY ZONE

[Bay\\_Bridge\\_Fireworks\\_Safety\\_Zone.pdf](#)

See link above.

LNM: 03/16

### MARINE SAFETY AND SECURITY BULLETIN

[MSSB 005-14 Safety Advisory.pdf](#)

See link above.

LNM: 49/15

### SAN FRANCISCO-OAKLAND BAY BRIDGE (EAST OF YBI)

[2015-2017\\_East\\_SFOBB\\_SafetyZone.pdf](#)   [BargeLighting\\_504RemovalSFOBB.pdf](#)

See links above for safety zone, barge mooring and lighting diagrams.

LNM: 04/16

### MAVERICKS SURF COMPETITION

[Mavericks Surf Competition - 2016.pdf](#)

See link above.

LNM: 02/16

### VENTURA HARBOR - DREDGING

[Ventura Harbor Dredging.pdf](#)

See link above.

LNM: 03/16

**DELTA & RIVERS-THREE MILE SLOUGH-BRIDGE**

[Three Mile Bridge Containment.pdf](#)

See link above.

LNM: 44/15

**MARINE SAFETY INFORMATION BULLETION**

[MSIB 15-07.pdf](#)

See link above.

LNM: 47/15

---

THE LOCAL NOTICE TO MARINERS IS AVAILABLE ON THE WORLD WIDE WEB AT [WWW.NAVCEN.USCG.GOV/](http://WWW.NAVCEN.USCG.GOV/).

A. E. Wirts  
U.S. Coast Guard  
Waterways Management Branch



## U. S. Coast Guard Sector Los Angeles – Long Beach

### MARINE SAFETY INFORMATION BULLETIN 11-09

#### **Los Angeles / Long Beach Harbor Safety Committee Voluntary Western Traffic Lanes**

There has been a recent trend in traffic patterns where some vessel operators are choosing to depart the Traffic Separation Scheme (TSS) established in the Santa Barbara Channel and transit through an area to the south of San Miguel, Santa Rosa and Santa Cruz Islands (referenced herein as “south of the Channel Islands”). As such, the Los Angeles / Long Beach Harbor Safety Committee has published voluntary western traffic lanes for vessels approaching and departing the Ports of Los Angeles and Long Beach.

Mariners transiting through the western and northern approaches to and from the Ports of Los Angeles and Long Beach (LA/LB) are advised the established TSS through the Santa Barbara Channel as shown on NOAA and Admiralty charts is the only International Maritime Organization (IMO) approved routing measure in this area. An IMO approved TSS reduces the risk of collision by providing for the separation of arriving and departing traffic and minimizing potentially hazardous crossing situations. Mariners, who have traditionally used this approved TSS, are encouraged to continue to do so.

#### **Voluntary Western Traffic Lanes**

To address the safety concerns created by increased traffic south of the Channel Islands, on October 6, 2009, the Los Angeles/Long Beach Harbor Safety Committee (LA/LB HSC) endorsed voluntary traffic lanes in the area south of the Channel Islands (referenced herein as “voluntary western traffic lanes.”). The new voluntary western traffic lanes are not approved by the IMO, nor are they approved by any U.S. federal authority, including the U.S. Coast Guard. The LA/LB HSC developed these lanes as a voluntary measure to promote vessel safety. The Coast Guard is taking separate action to study the increased traffic in this area.

The geographical coordinates for the voluntary western traffic lanes are published by the LA/LB HSC secretary at <http://www.mxsocal.org/Blogs/24/Voluntary-Routing-Zones.aspx>.

**Pacific Missile Test Range, Point Magu**

Departing the IMO approved TSS and transiting south of the Channel Islands may result in delays and diversions, as this transit will take vessels through the Pacific Missile Test Range, Point Mugu, California. **The U.S. Navy advises that hazardous operations may take place within the test range.** The test range extends for 180 miles in a South West direction from Point Mugu and is up to 210 miles wide. The specific hazardous areas within the range are broadcast by the Navy daily Monday through Friday at 0900 and 1200 on 2638 kHz and 2738 kHz. When notified by the Navy, the Coast Guard also broadcasts this information on VHF-FM channel 16.

When transiting south of the Channel Islands (inbound or outbound to the Ports of Los Angeles and Long Beach), all mariners should communicate with Navy PLEAD CONTROL in a timely manner so that early decisions can be made regarding safe routing. Every effort should be made to comply fully with any instructions received from the Navy. For information regarding the status of current hazardous operations contact “PLEAD CONTROL” on VHF Marine channel 11 or 16, or at (805) 989-8841/8843 from 0600-1800, and at (805) 816-0792 after 1800. If you are unable to contact “PLEAD CONTROL”, contact “SAN PEDRO TRAFFIC” on VHF-FM channel 14 or (310) 832 6411 for the most recent information regarding hazardous military operations.

The Navy requests all vessels transiting the range to submit a notification to PLEAD CONTROL indicating the vessel name, destination, and estimated time of entry into, and departure from, the test range. Notifications can be faxed to (805) 989-0102.

### **Whales**

Mariners are further reminded that large whales, including Blue, Grey, Humpback, and Fin whales, as well as other marine mammals, have been sighted in and around the Santa Barbara Channel, both within the TSS as well as to the south of the Channel Islands. These whales are all protected under federal law and some are listed as endangered species. Please report any collisions with whales or any observed live, injured, or dead whales, including time and position, to the National Oceanographic and Atmospheric Administration (NOAA) at 877-SOS-WHALE (877-767-9425) or the Coast Guard.

### **Recreational and Fishing Vessels**

The area to the south of the Channel Islands is also used by both commercial fishing vessels and recreational vessels, whose operators may not be aware of the new voluntary western traffic lanes or that ship traffic has recently increased in this area. Since the new voluntary western traffic lanes are not an IMO approved traffic separation scheme, the International Regulations for Avoiding Collisions at Sea (COLREGS) Rule 10 does not apply.

### **Questions**

Questions relating to the voluntary western traffic lanes should be directed to the LA/LB HSC Secretary at (310) 832-6411.

**U.S. COAST GUARD  
REPORT OF DELAY AT DRAWBRIDGE  
PER 33 CFR 117.5**

BRIDGE NAME \_\_\_\_\_ DATE \_\_\_\_\_

MILE \_\_\_\_\_ WATERWAY \_\_\_\_\_

1. Name/ Type of Vessel \_\_\_\_\_ Direction of Travel \_\_\_\_\_

2. Vessel Owner (Name) \_\_\_\_\_

(Address) \_\_\_\_\_

3. Name of Pilot (if applicable) \_\_\_\_\_

(Address) \_\_\_\_\_

4. Time vessel signaled for bridge opening \_\_\_\_\_

5. Location of vessel when signal was given \_\_\_\_\_

6. Time and location of vessel when delay began \_\_\_\_\_

7. Method of signal for bridge opening ( ) Radio ( ) Sound ( ) Visual

(If sound or visual signal was used, specify \_\_\_\_\_)

8. Time bridge operator acknowledged signal \_\_\_\_\_

9. Method of bridge operator acknowledgement ( ) Radio ( ) Sound ( ) Visual

(If sound or visual signal was used, specify \_\_\_\_\_)

10. Did bridge operator acknowledgement indicate the bridge

( ) Could be opened immediately

( ) Could not be opened immediately

11. If land traffic crossed the bridge:

Time land traffic started across the bridge \_\_\_\_\_

Time land traffic stopped crossing the bridge \_\_\_\_\_

Did land traffic stop on the bridge? \_\_\_\_\_

Duration land traffic stopped on the bridge \_\_\_\_\_

12. Time drawbridge opened for navigation \_\_\_\_\_

14. Additional comments \_\_\_\_\_

\_\_\_\_\_

\_\_\_\_\_

\_\_\_\_\_

I certify the above information is true to the best of my knowledge and understand this statement may be used by the U.S. Coast Guard in levying fines against the bridge owner.

Signature \_\_\_\_\_

Telephone \_\_\_\_\_

Mariners may complete and send via fax or mail to:

USCG D11(dpw) Bridge Administration

Building 50-2

Coast Guard Island

Alameda, CA 94501-5100

**Cellular: (510) 219-4366**, Work Phone: (510) 437-3516

Work Fax: (510) 437-5836

Mariners are reminded not to require bridge openings for appurtenances nonessential to navigation, per 33 CFR 117.11


# Replacement U.S. 101 Highway Bridge, Mile 12.5, Petaluma River

11/20/2015 10:43:17 AM  
RIVER BRIDGE STRUCTURE FOR PETALUMA RIVER  
DRAWINGS BY COAST GUARD PLAN DWG.



PETALUMA RIVER BRIDGE COAST GUARD GENERAL PLAN		CC MYERS INC.  3286 Fingert Blvd., Rancho Cordova, CA 95742 P.O. Box 2948, Rancho Cordova, CA 95741 916-635-9370 Fax 916-635-1527	
PROJECT: PETALUMA RIVER BRIDGE (REPLACE); MYERS JOB NUMBER: 1204		CONTRACT NO.: 04-166401	
SHEET NUMBER: 1			
OF 1 SHEETS			
Coast Guard Plan			
DESIGN NO.	REV.	DATE	DESCRIPTION
DRAWN BY:			
NO.			
SCALE:			
AS SHOWN			

# U.S. 101 Highway Bridge Replacement Project Mile 12.5, Petaluma River **Temporary Cofferdam**

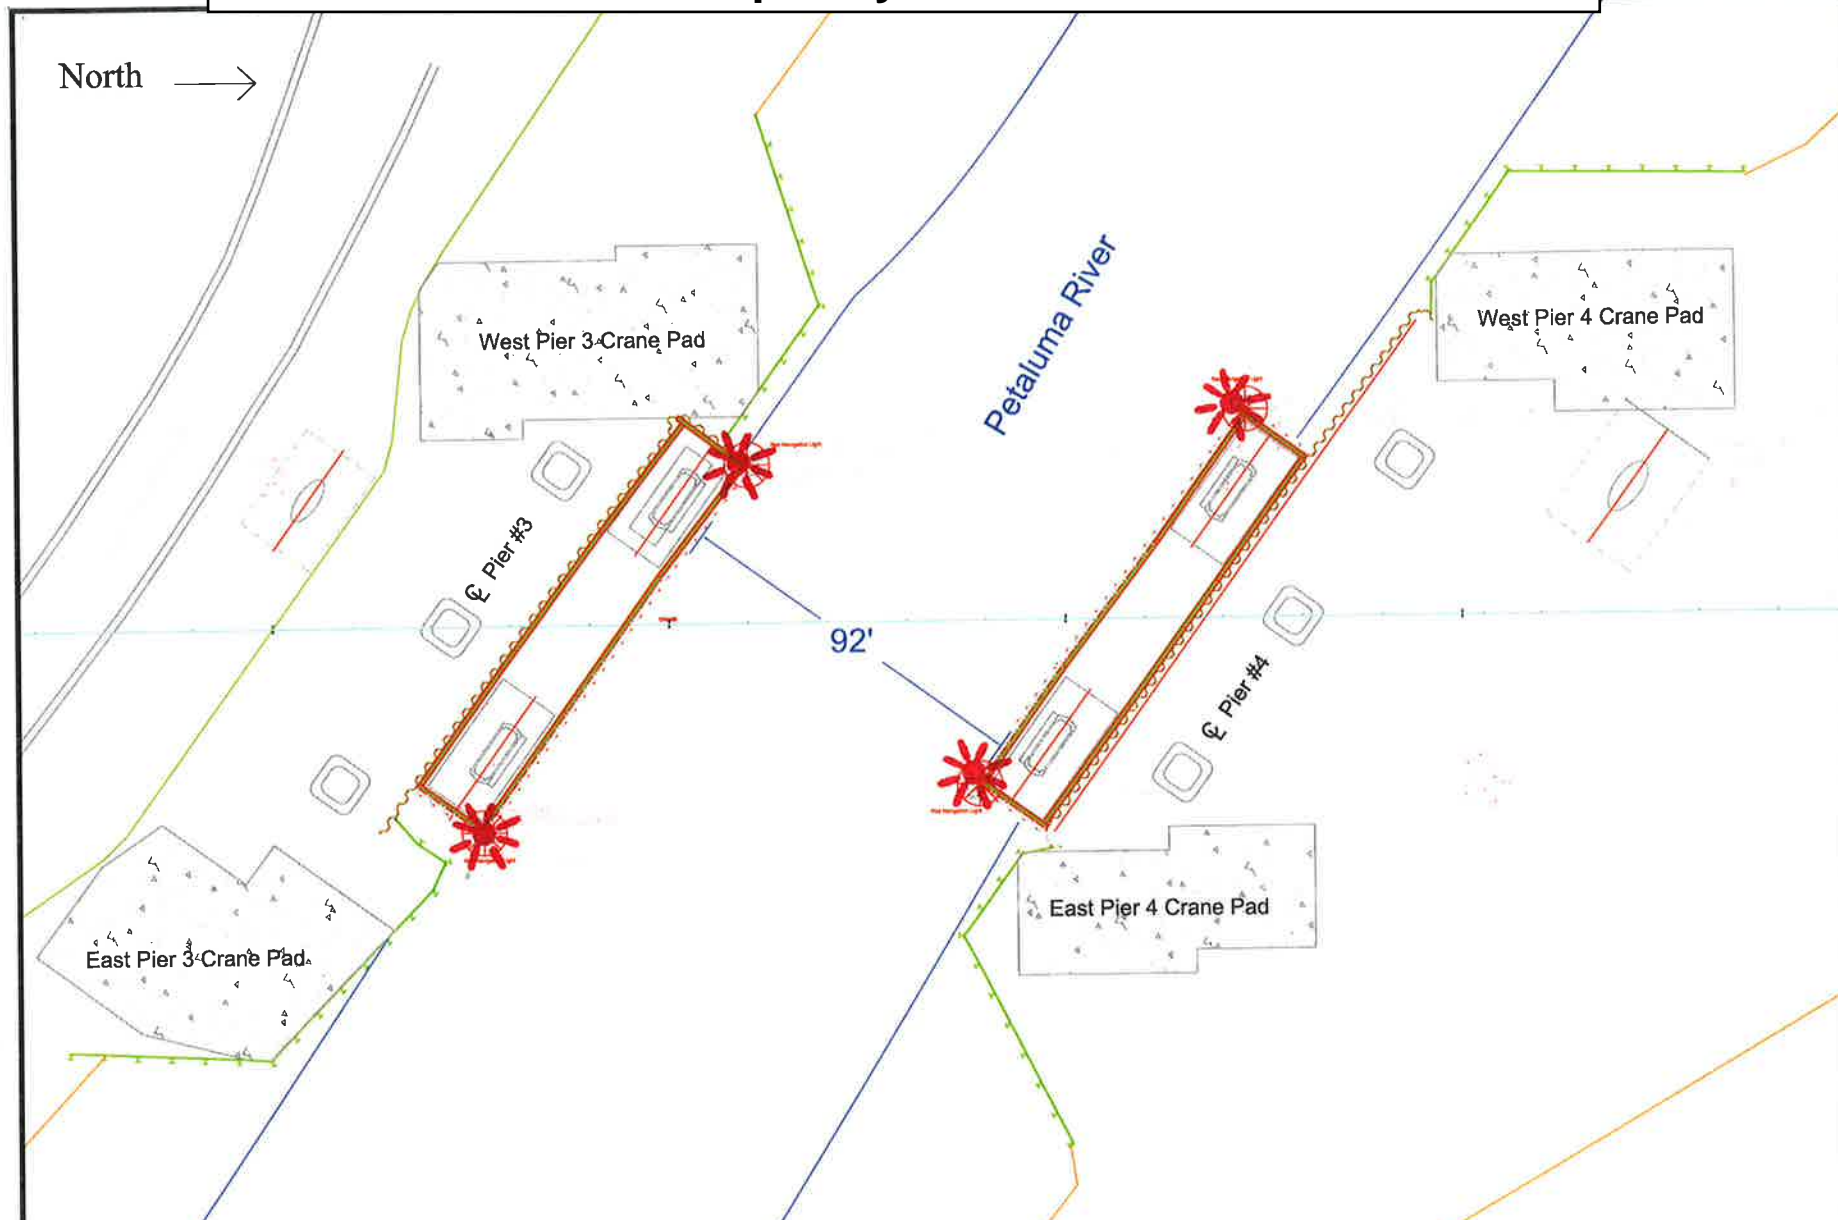

Temporary cofferdams will be installed to facilitate the removal of the bridge piers being replaced. The cofferdams will protrude 4 feet into the channel on each side of the river, reducing horizontal clearance at the bridge by 8 feet, leaving 92 feet of horizontal clearance at the work site. Each corner of the cofferdam will be lighted at night with steady burning all-round red lights visible at 2000 yards.

# Additional Cofferdam on the Southeast Pier Footing

The additional cofferdam will extend an additional 9 feet into the main channel during pier removal, reducing horizontal clearance at the southeast corner of the channel to approximately 82 feet. The corners of the cofferdam will be lighted at night with steady burning all round red lights.

## NOTES:

1. SHEET PILES TO BE ASTM A328, MINIMUM YIELD STRENGTH OF  $F_y = 36$  KSI.
2. STEEL WALES AND STRUTS TO BE ASTM A572 GRADE 50, MIN YIELD STRENGTH OF  $F_y = 50$  KSI.
3. MISC STEEL SHAPES TO BE ASTM A36, MIN YIELD STRENGTH OF  $F_y = 36$  KSI.
4. WELDING IS TO BE IN ACCORDANCE WITH AWS D1.1, USING E70XX ELECTRODES.
5. BOLTS TO BE ASTM A325 OR BETTER.
6. COMPLETELY INSTALL WALES PRIOR TO EXCAVATING MORE THAN 2' BELOW PROPOSED WALE LOCATION.
7. SHEET PILES ARE TO BE INTERLOCKED EXCEPT AT CORNERS.
8. THIS PLAN IS IN ACCORDANCE WITH OSHA 1941.1 (c)(4), DESIGN BY A REGISTERED CIVIL ENGINEER.
9. THE SOILS INFORMATION WAS BASED CONTRACT BORING LOGS.
10. CC MYERS IS TO VERIFY THE LOCATION OF ALL EXISTING UTILITIES AND OBSTRUCTIONS IN ORDER TO ELIMINATE ANY CONFLICTS WITH THE PROPOSED SHORING SYSTEM.
11. CC MYERS IS TO PROVIDE ACCESS AND BARRICADING IN ACCORDANCE WITH OSHA REQUIREMENTS.
12. CC MYERS IS TO VERIFY THAT ADEQUATE CLEARANCES ARE OBTAINED.
13. IT IS ANTICIPATED THAT MODERATELY HARD TO HARD MATERIAL WILL BE ENCOUNTERED NEAR THE BOTTOM OF EXCAVATION WITH BLOW COUNTS OVER 50 BLOWS/FT. IF PILE DRIVING BECOMES VERY DIFFICULT AND/OR REACHES REFUSAL A MINIMUM OF 2.5 FEET OF EMBEDMENT IS SUFFICIENT. OTHERWISE, THE EMBEDMENT SHOWN ON THESE PLANS IS REQUIRED. CONTACT HARTMAN CIVIL ENGINEERING AT THE TIME OF PILE DRIVING WITH INFORMATION REGARDING THE ENERGY REQUIRED DRIVING THE SHEET PILES AND THE TYPE OF MATERIAL ENCOUNTERED.
14. CONTRACTOR SHALL HAVE A COMPETENT PERSON ON SITE WHERE THIS PLAN IS TO BE USED. IT IS THIS PERSON'S RESPONSIBILITY TO ENSURE THAT THE SHORING SYSTEM IS INSTALLED IN ACCORDANCE WITH THE APPROVED SHORING PLANS. THEY ARE TO NOTIFY THE ENGINEER IF FIELD CONDITIONS DIFFER FROM WHAT IS SHOWN ON THIS PLAN, SO THAT REMEDIAL ACTION CAN BE TAKEN.


REVISIONS:	BY:

PETALUMA RIVER BRIDGE  
EXISTING SOUTH PIERS  
FOOTING REMOVAL  
EXCAVATION SHORING PLANS

**M.A. McCLISH**  
1387 LOS ALAMOS ROAD  
SANTA ROSA, CA 95408

**HARTMAN**  
Civil Engineering, Inc.  
Office: (707) 754-0802  
P.O. Box 2808  
Folsom, CA 95633  
Fax: (707) 773-2853

DATE: 06/16/13  
SCALE: NOTED  
BY: J.W.H.  
JOB #: 1482-1  
SHEET: 1 OF 7

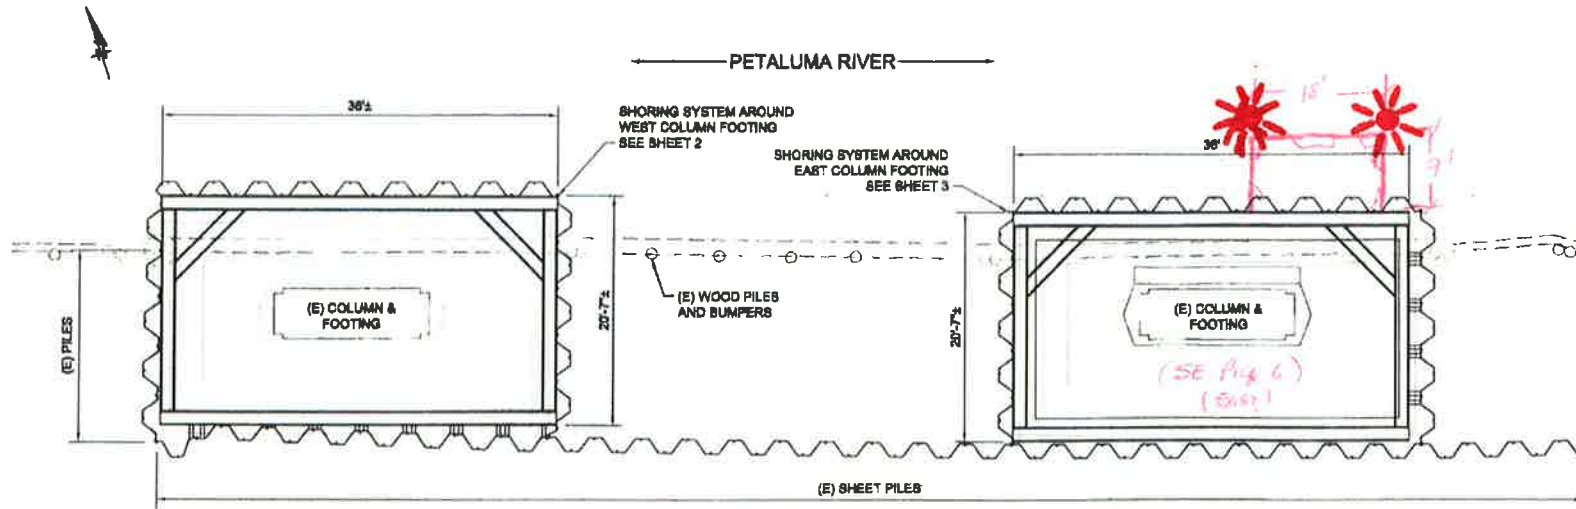

PLAN VIEW  
SCALE: 1"=10'

APPROVED  
Pursuant to Section 5-1.02  
of the Standard Specifications


State of California  
Department of Transportation  
Office of Structure Construction

Signed: *[Signature]*  
Reg. Civil Engr. No. *[Number]*  
Date: 10/14/13



06/16/15

# Orwood Bridge Replacement Project Mile 1.5, Werner Cut. Temporary Trestle and Lighting Plan

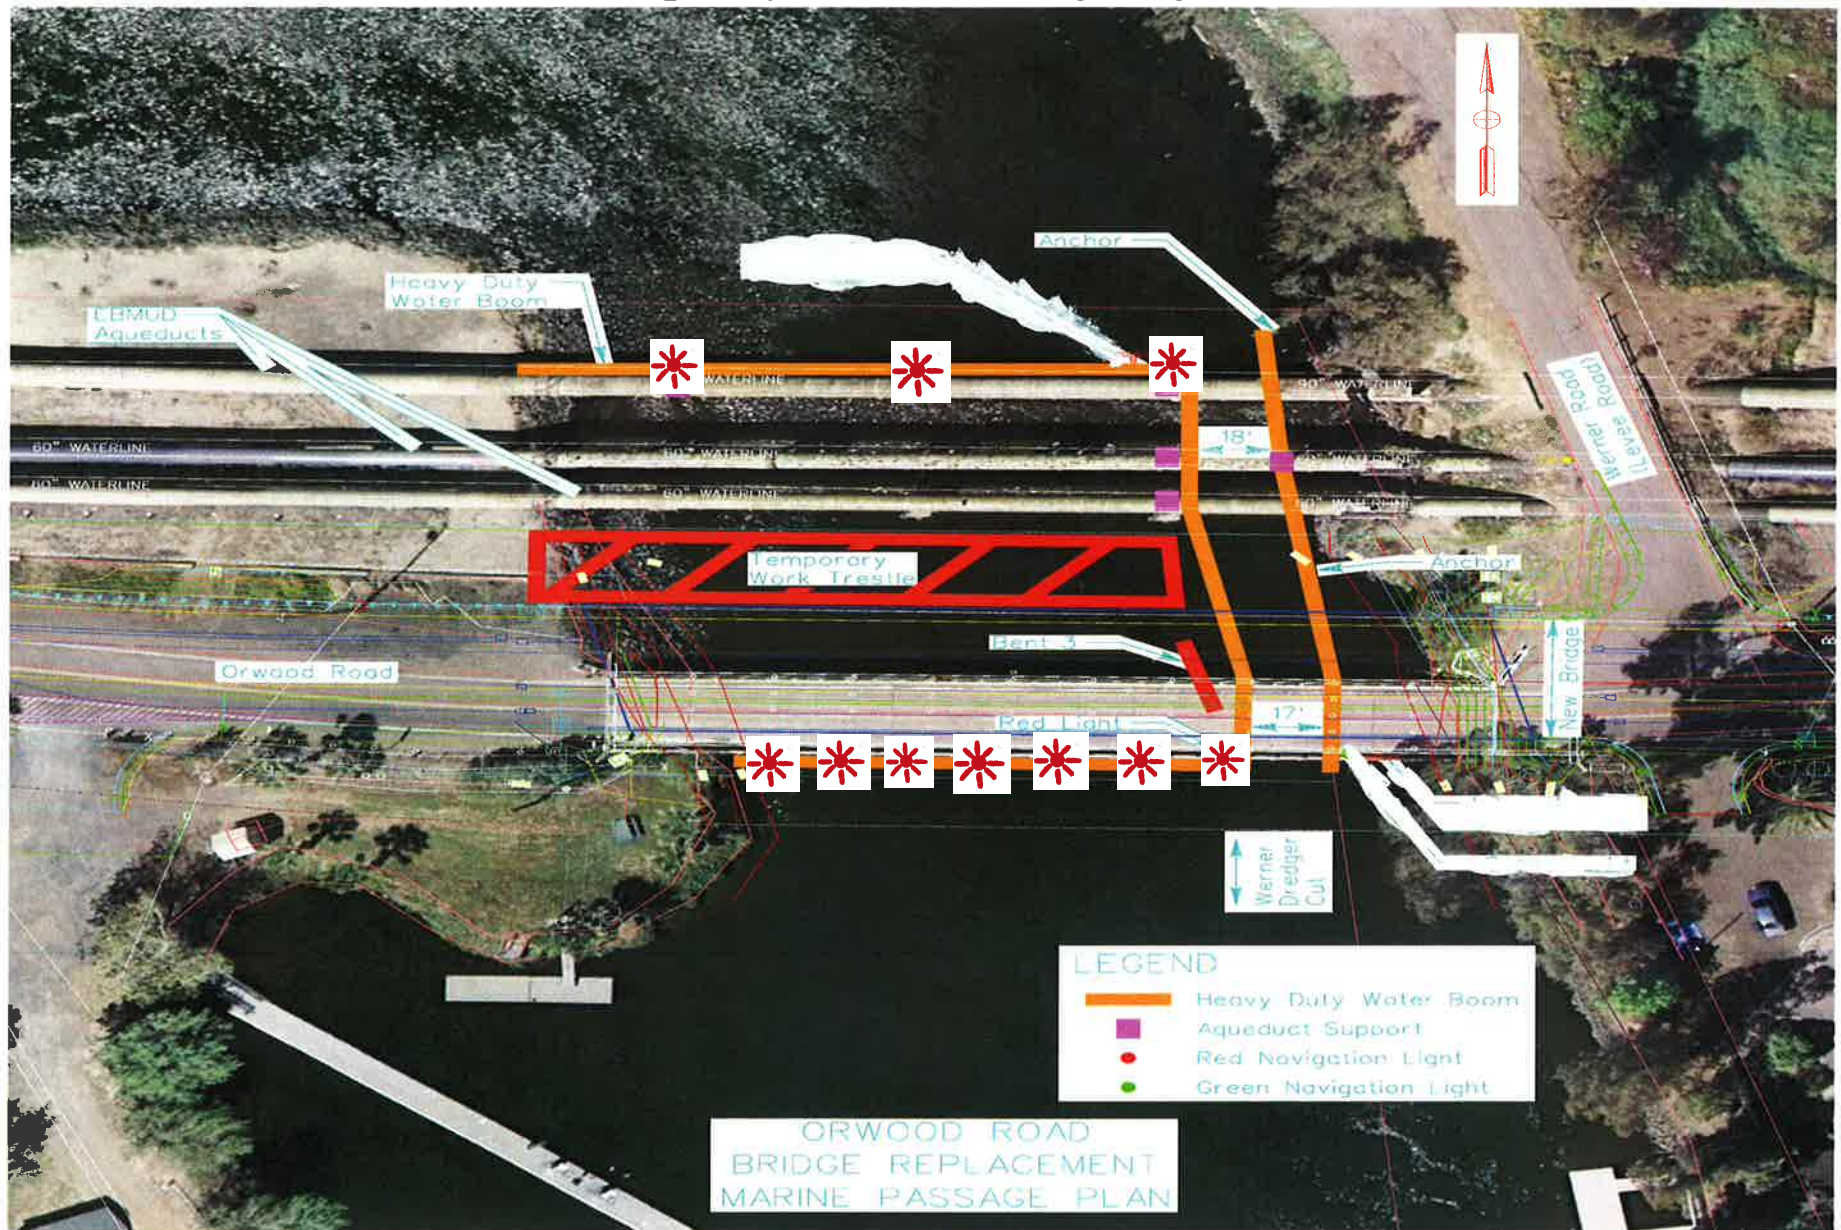

The temporary trestle will be placed between the existing Orwood Bridge and the EBMUD pipelines. A temporary boom will surround the entire project area leaving mariners with 17 feet of horizontal clearance at the eastern bank of Werner Cut. The in-water piers on the upstream pipeline and downstream existing Orwood Bridge will be lit at night with steady burning red lights.


# Maritime Safety and Security Bulletin: 04-15

Effective Date: 03 October 2015



U. S. Coast Guard Sector San Diego  
2710 North Harbor Drive  
San Diego, CA 92101  
Phone: (619) 278-7241/7262  
Fax: (619) 278-7235

## SAN CLEMENTE ISLAND LIMITED ACCESS ADVISORY

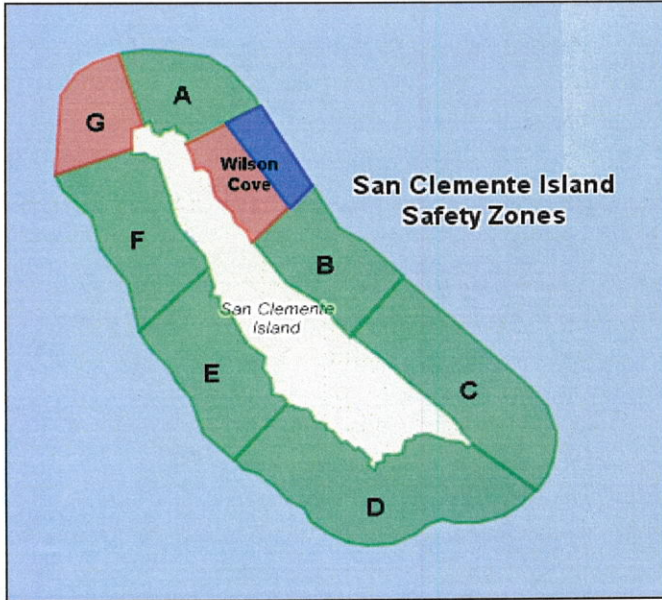

Mariners operating in the vicinity of San Clemente Island are reminded of the **restricted** waterway access surrounding San Clemente Island (33 CFR 165.1131; 33 CFR 165.1141).

Since the inception of the regulations, numerous safety zone violations have been processed by Coast Guard Sector San Diego. Safety Zone incursions put the public at risk and cause costly and unnecessary training delays, as well as range cancellations. Violators of the San Clemente Island Safety and Security Zones are subject to monetary penalties. Criminal penalties may also be issued for repeated Safety and/or Security Zone violations. Failure to comply with the federal regulations could result in civil penalties of up to \$40,000.00. Furthermore, if a mariner holds a Merchant Mariner Credential, suspension or revocation action may be pursued against the mariner's credential.

<https://www.scisland.org/>

San Clemente Island is a top strategic Department of Defense military training facility. Dangerous naval activities occur weekly to ensure deployable military forces are trained for worldwide missions (e.g. small arms training, ground and air explosive ordnance training). Mariners conducting operations around San Clemente Island must abide by Federal regulations that apply to the three NM radius around the island. Eight zones comprise the Safety and Security Zones. Restriction times are based on U.S. Navy live fire exercises. Wilson Cove Security Zone and Safety Zone G are permanently closed. Mariners wishing to transit through Zone G must get preapproval from the U.S. Navy. The U.S. Navy makes every effort to maintain a schedule in advance and minimize public access restrictions. Periods of enforcement can be found at <https://www.scisland.org/>. Restricted access areas and times are highlighted in red and listed in the associated website chart. If a Safety Zone section is green, mariners may access the waters. Mariners are advised to contact San Clemente Island via call sign "KRAKEN" on VHF CH 82A, or call Coast Guard Sector San Diego Joint Harbor Operations Center on VHF CH16 or at (619) 278-7033 to verify real-time status of the restricted waters.

If you would like more information about the Security and Safety zones surrounding San Clemente Island, please contact the Coast Guard Sector San Diego Waterways Management Division at 619-278-7656 or by email at [D11-DG-M-SectorSD-Prevention-WaterwaysManagement2@uscg.mil](mailto:D11-DG-M-SectorSD-Prevention-WaterwaysManagement2@uscg.mil).

A handwritten signature in blue ink, appearing to read "J. S. SPANER".

J. S. SPANER  
Captain, U. S. Coast Guard  
Captain of the Port San Diego


**INTERNATIONAL INTERPRETIVE RULES 33 CFR 82, §82.5; read:**

For the purposes of Rule 30 of the 72 COLREGS, a vessel at anchor includes a barge made fast to one or more mooring buoys or other similar device attached to the sea or river floor. Such a barge may be lighted as a vessel at anchor in accordance with Rule 30, or may be lighted on the corners in accordance with 33 CFR 88.30(h) through (l).

(USCG)

## Macy's Super Bowl & Bay Bridge Lighting Fireworks Display, San Francisco, CA

On 30 Jan 16 and 05 Feb 16 Macys will be sponsoring a fireworks display near the San Francisco Ferry Building and Pier 3. The event safety zone will encompass the navigable waters enclosed by the following positions: 37°48'04"N, 122°23'36"W; 37°48'14"N, 122°23'14"W; 37°47'47"N, 122°22'54"W; 37°47'37"N, 122°23'17"W; (NAD 83) and will be activated from 2000 28 Jan 16 to 2000 30 Jan 16 and 2100 03 Feb 16 to 2240 05 Feb 16. All mariners are forbidden from entering the safety zone without explicit permission from the Captain of the Port or his designated representatives. Persons and vessels may request permission to enter the safety zone by contacting the Coast Guard Patrol Commander on VHF channel 23A or contact the Coast Guard Command Center on VHF channel 16.

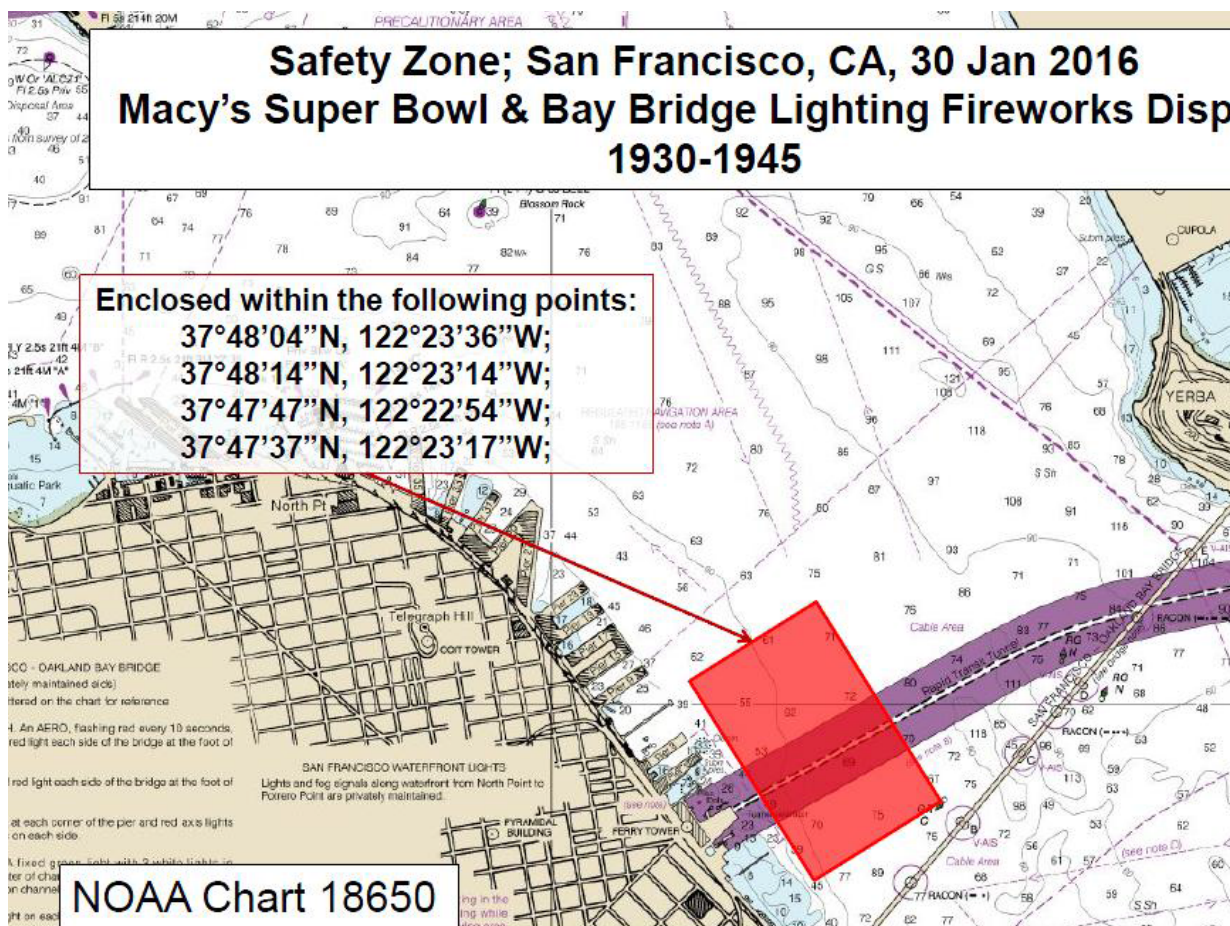

# Maritime Safety and Security Bulletin: 005-14

Effective Date: 15 December 2014



U. S. Coast Guard Sector San Diego  
Prevention Department  
2710 North Harbor Drive  
San Diego, CA 92101  
Phone: (619) 278-7241/7262  
Fax: (619) 278-7235

## SAN DIEGO BAY ZUNIGA JETTY SAFETY ADVISORY



Mariners operating in the vicinity of the entrance to San Diego Bay, specifically adjacent to the Zuniga Jetty, are reminded of the inherent hazards that exist along the semi-submerged break-wall. Follow all navigation charts for safe operating distance around the Jetty, associated shoal waters, and rock hazards. Do not navigate across or within any submerged portion of the Coast Guard navigation marked Jetty. Unfortunately, vessel accidents and injuries continue to occur due to vessel traffic crossing the submerged portions of the Jetty.

Zuniga Jetty, located just to the east of Point Loma and the federal entrance channel at the mouth of San Diego Bay, is a 7,500-foot north/south running breakwater that for over one hundred years has played an important role in stabilizing the entrance to San Diego harbor by blocking sediment flow into San Diego Bay. At high tide, up to two-thirds of the jetty may be submerged, and at low tide, the outer third of the jetty cannot easily be seen by approaching boaters. Submerged sections of various depths between existing navigation lights are hazardous to cross at any time.


Zuniga Jetty is marked with five "Danger Submerged Jetty" signs and five flashing white lights, marked in the Coast Guard Light List and on navigation charts as V through Z. At the southernmost end of the Zuniga Jetty, Light Z is marked with a Flashing White Light every 2.5 seconds and a continuous fog horn with a one-second blast every 10 seconds. Always consult your navigation charts when unfamiliar with the waterway. Printable PDF charts are available free of charge, at <http://www.nauticalcharts.noaa.gov>.

For more information about the role of the historic Zuniga Jetty, please contact the Coast Guard Sector San Diego Waterways Management Division at 619-278-7656 or by email at [D11-DG-M-SectorSD-Prevention-WaterwaysManagement2@uscg.mil](mailto:D11-DG-M-SectorSD-Prevention-WaterwaysManagement2@uscg.mil).

A handwritten signature in blue ink, appearing to read "M. L. Rochester".

M. L. ROCHESTER  
Commander, U. S. Coast Guard  
Officer in Charge, Marine Inspection

# Safety Zone; San Francisco, CA SFOBB Demolition Safety Zone

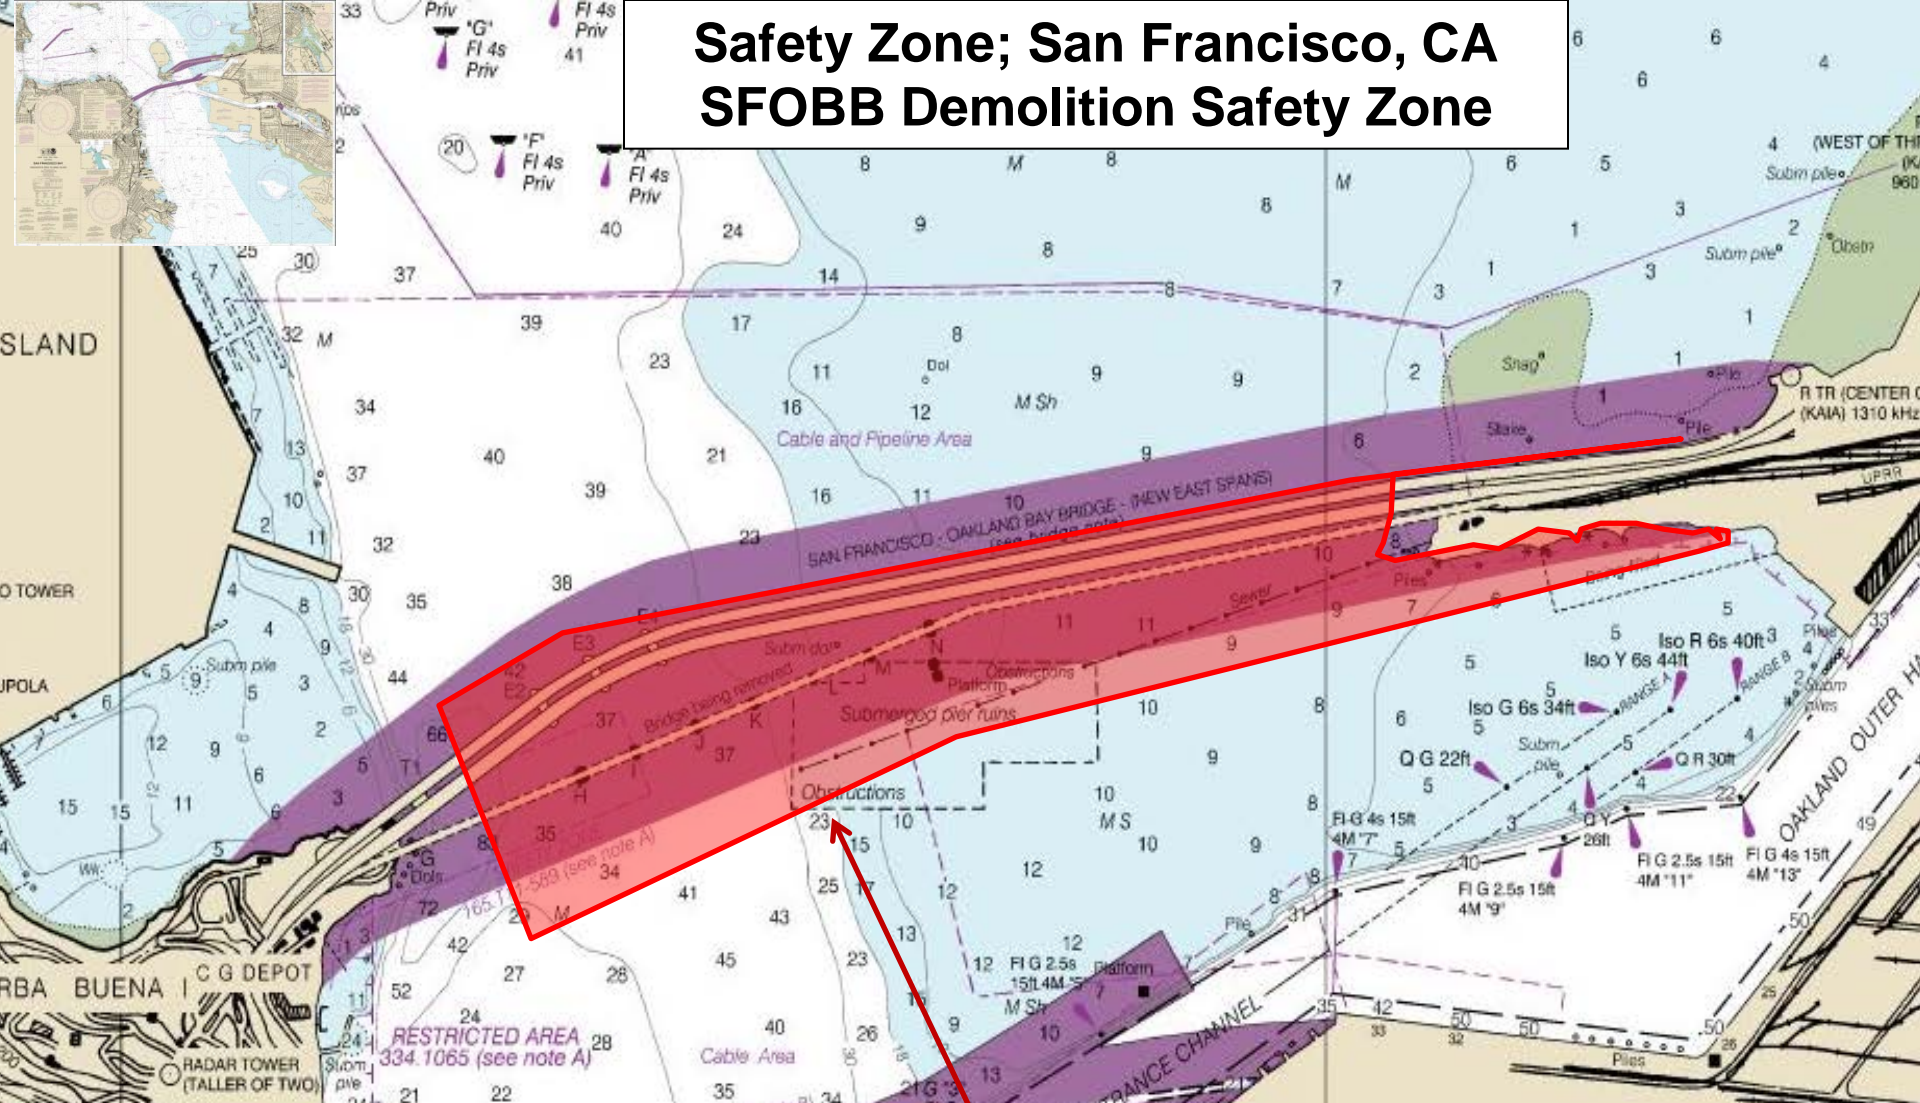

**South Border: 1000 feet south of the old SFOBB extending to Oakland shore line,**

**West Border: 500 feet west of Pier H,**

**North Border west of Pier H: 250 feet north of new SFOBB extending Pier H,**


**North Border east of Pier H: 100 feet north of new SFOBB extending to Oakland shore line**

**21 August 2015 – 31 December 2017**

**NOAA Chart 18650**

## Typical Barge Configuration - Eastern Span SFOBB, mile 8.9, San Francisco Bay

Two 250' X 72' barges, two 99' X 99' crane barges and a 133' X 46' material barge will be anchored and spudded underneath spans "I"-"J" (E4-E5), "J"-"K" (E5-E6), "K"-"L" (E6-E7), "L"-"M" (E7-E8), and "M"-"N" (E8-E9) at various times to facilitate removal of the spans. The barges will be lighted at night with steady burning red lights. A Coast Guard Captain of the Port Safety Zone is in effect in this work area. Mariners must receive permission from the COTP to enter the Safety Zone. Once the spans and its corresponding towers are removed, each corner of the exposed in-water remaining piers will be lighted at night with steady burning red lights.

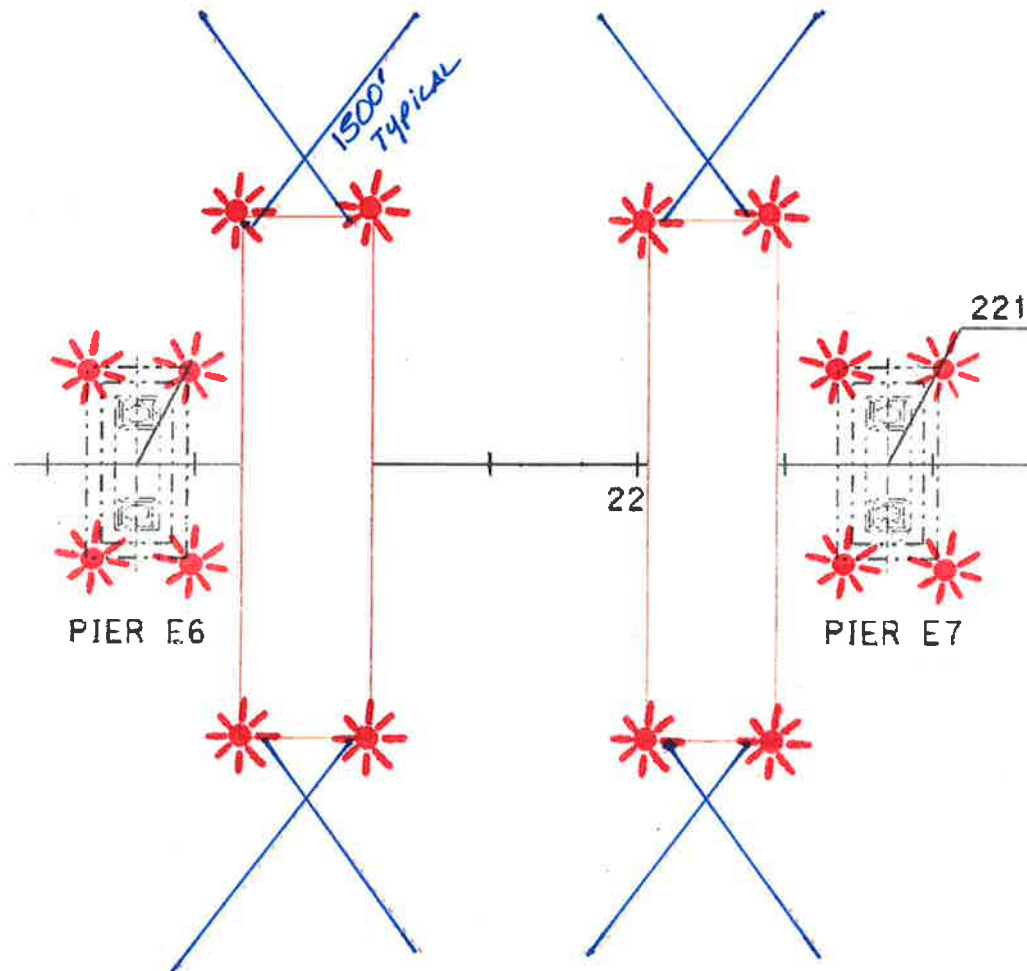


## Mavericks Surf Competition

The 2015 Mavericks Surf Competition is a one day “Big Wave” surfing competition that only occurs when 15-20 foot waves are sustained for over 24 hours and are combined with mild easterly winds of no more than 5-10 knots. These conditions are anticipated to be ideal between November 1, 2015 - March 31, 2016. Notice of specific dates of times will be announced via Broadcast Notice to Mariners and published by Coast Guard in a separate Boating Public Notice at least 24 hours in advance of the competition.

The dynamic nature of breaking surf in the vicinity of the event creates inherent hazards for both participants and spectators. Due to the hazardous waters surrounding Pillar Point at the time of the surfing competition, the Coast Guard discourages spectators from observing the event on the water. The Coast Guard has established a Special Local Regulation for the event within the area bounded by an arc extending 1,000 yards from Sail Rock. The regulation is intended to ensure the safety of competitors by delineating a specific competition area, and to provide for the safety of spectators by imposing operating restrictions on vessels operating within the regulated area. Coast Guard and San Mateo County Harbor District assets will be in the event area and ready to respond in case of an emergency.

Spectators choosing to view the event from the water do so at their own risk, and should exercise extreme caution, remain aware of changing surf conditions, and ensure their vessel is of appropriate design and construction and outfitted with proper safety equipment for operation in a dynamic offshore environment. In the event of an on-water emergency, contact the Coast Guard Command Center at (415) 399-3547 or via VHF Channel 16.

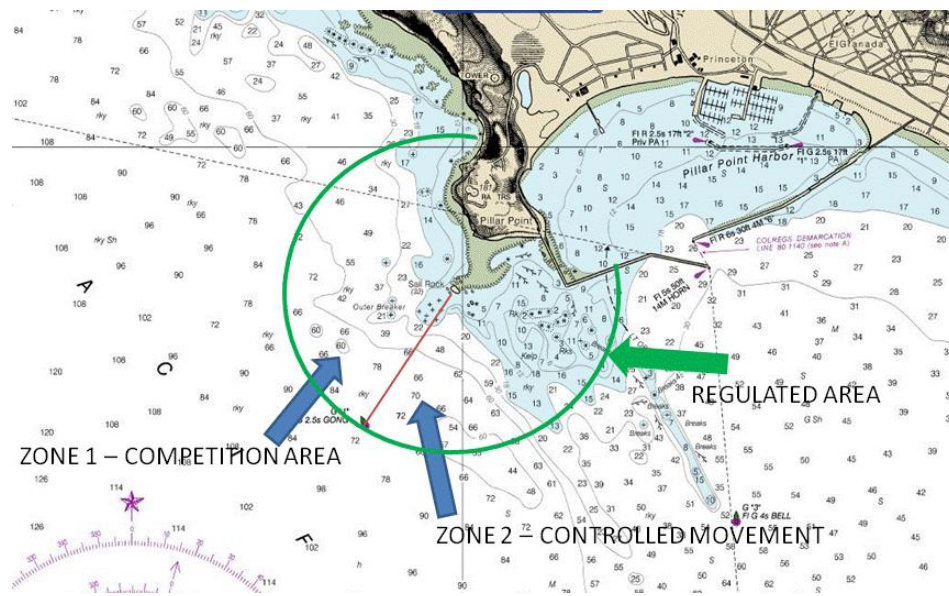

*Chart is not for navigational purposes.*

**For more information on boating safety and required and recommended safety equipment, please visit [www.uscgboating.org](http://www.uscgboating.org).**

**For more information on weather conditions, please visit [www.weather.gov](http://www.weather.gov).**

Jan. 11, 2016

Commander  
11<sup>th</sup> Coast Guard District, Building 50-2  
Coast Guard Island  
Alameda, Ca 94501-5100

Attention: Local Notice to Mariners  
Phone No. 510.437.2970 Fax No. 510.437.3423  
E-mail: [d11lnm@uscg.mil](mailto:d11lnm@uscg.mil)

**Subject: Notice to Mariners for Ventura Harbor Maintenance Dredging.**

**1. Name of Contractor** **Manson Construction Co.**  
340 Golden Shore, Suite 310  
Long Beach CA 90802  
Phone No. 562.983.2340

**2. Contractor sponsor:** U.S. Army Corps of Engineers, L.A District, Contract #W912PL-16-C-0005

**3. Type of Operation:** Hydraulic Maintenance dredging of Ventura Harbor and sand trap using the cutter suction dredge HR Morris.

---

**4. Location/Position Information:** Ventura Harbor, entrance channel and sand trap  
34° 14' 52.99" N, 119° 15' 58.61" W

---

**5. Start and End Dates:** Mobilization of the pipeline and support equipment will commence on or around January 25, 2016. Dredging operations will begin on or about February 8, 2016 and continue for 23 days. Operations will run 24 hrs. a day 7 days a week.

---

**6. Vessel (s) involved:**

Vessel Name	Company	Call Sign	Phone
Dredge HR Morris	Manson Construction Co.	WCZ5434	562.762.5449
DB Freya	Manson Construction Co.	WDA9951	
Dredge Tender Pup	Manson Construction Co.	WAB4086	
Dredge Tender Cub	Manson Construction Co.	WCZ5656	
Survey Boat Renegade	Manson Construction Co.	WAB4086	

---

**7. Radio:** Yes No VHF – FM FREQ'S Monitored: 16 and 67

---

**8. Any other Pertinent Info:**

---

Material will be transported through floating pipeline, submerged pipeline, and shore pipeline to the disposal area.


**EXTREME CAUTION AND RADIO CONTACT:** is requested when passing the dredge HR Morris.

---

**9. POC Name & Telephone Numbers:**

---

<b>1. Dredge HR Morris</b>	<b>562.762.5449</b>
<b>2. Max Oviedo-Project Manager</b>	<b>206.619.7729</b>
<b>3. Bud Miles –Lead Leverman</b>	<b>562.762.5395</b>
<b>4. Larry Hall-Fill Superintendent</b>	<b>510.773.7190</b>
<b>5. Steven Marquez – Lead Engineer</b>	<b>562.756.6689</b>
<b>6. Shannon Kay-Field Engineer</b>	<b>904.253.9815</b>
<b>7. Tamas Ignacz-Field Engineer</b>	<b>904.718.5103</b>

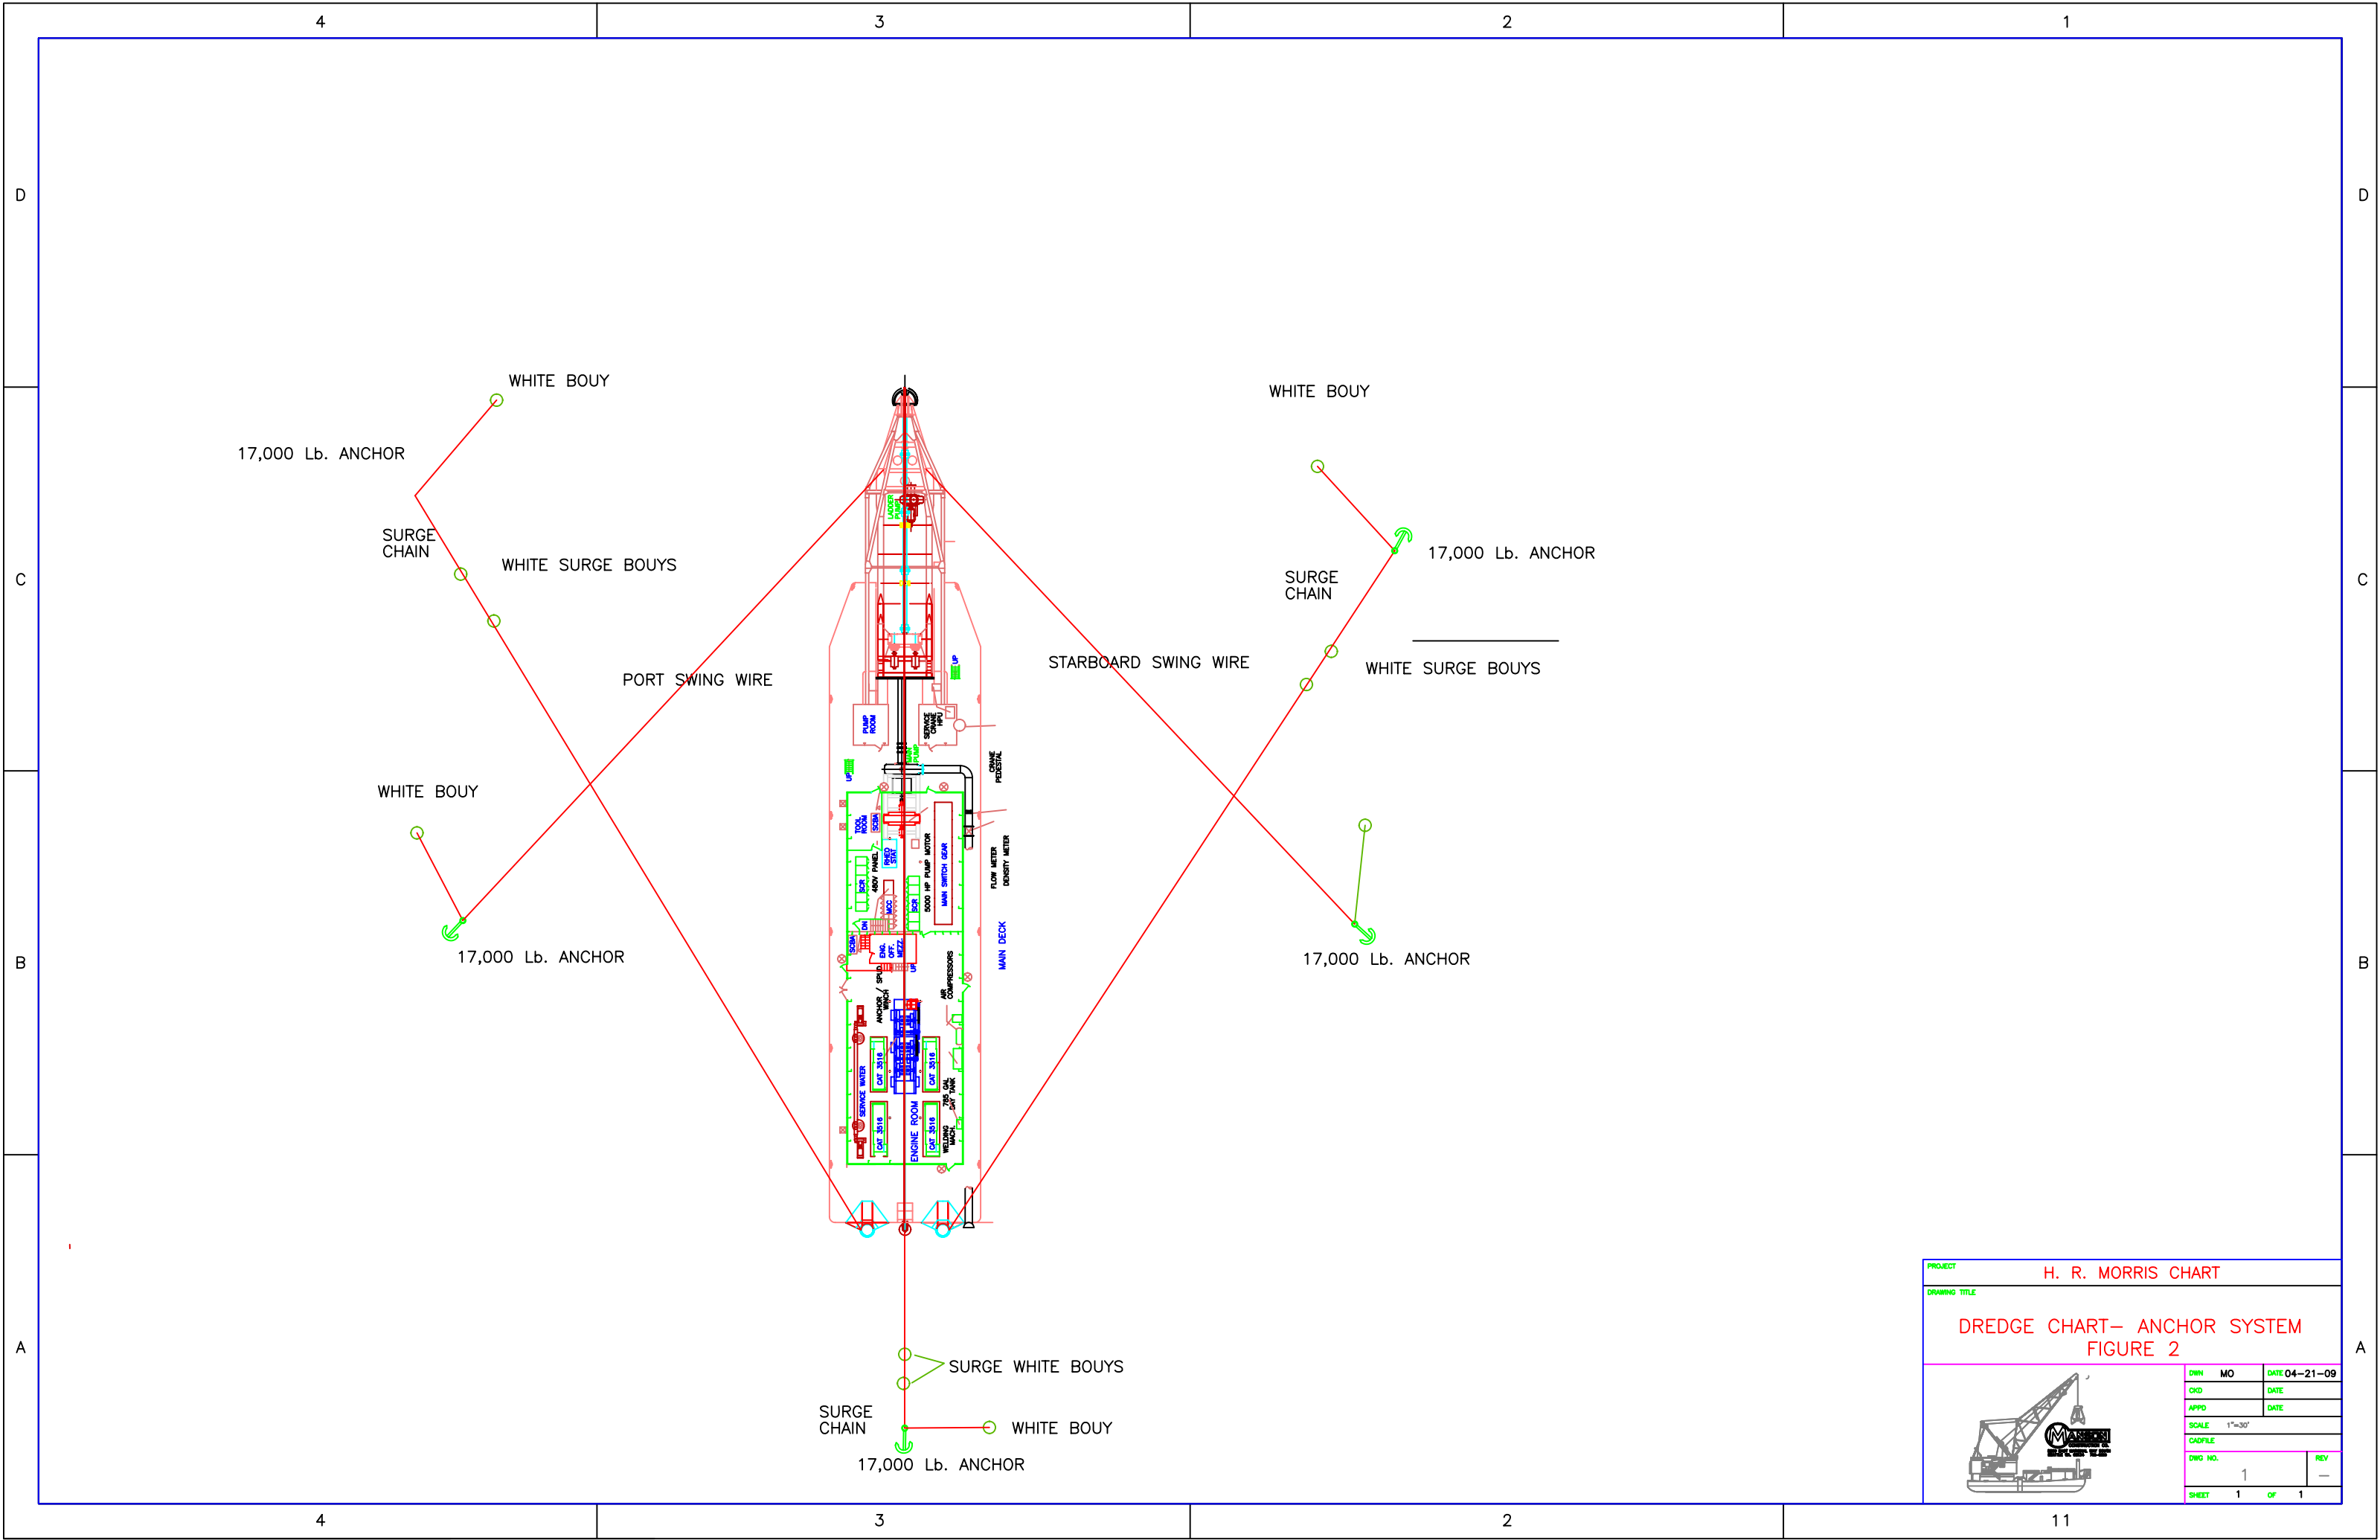


PROJECT

H. R. MORRIS CHART

DRAWING TITLE

DREDGE CHART- ANCHOR SYSTEM  
FIGURE 2



DWN	MO	DATE	04-21-09
CRD		DATE	
APPD		DATE	
SCALE	1"=30'		
CADFILE			
DWG. NO.	1	REV	-
SHEET	1	OF	1





**MARINE SAFETY AND SECURITY  
INFORMATION BULLETIN  
(MSIB) 15-07**



**September 28, 2015**

U.S. Department of Homeland Security, Coast Guard Sector San Francisco

**Establishment of Anchorage Berths in General Anchorages 7, 8 and 8A\***

On September 10, 2015 the Harbor Safety Committee of the San Francisco Bay Region adopted a proposal to establish anchorage berthing schemes in general anchorages 7, 8 and 8A\*. These berthing schemes will provide more efficient use and greater predictability of the available space in these anchorages. Specific berth information is contained in the tables below.


	ANCHORAGE 7 BERTH COORDINATES	
	COORDINATES INDICATE CENTER OF .05NM (100YD) DIAMETER DROP BUCKET	
Berth	Latitude	Longitude
7N	37° 49.617'N	122° 23.403'W
7S	37° 49.178'N	122° 22.967'W

	ANCHORAGE 8 BERTH COORDINATES	
	COORDINATES INDICATE CENTER OF .05NM (100YD) DIAMETER DROP BUCKET	
Berth	Latitude	Longitude
8N	37° 47.575'N	122° 21.485'W
8C	37° 47.395'N	122° 20.890'W
8S	37° 46.910'N	122° 21.050'W
8E1	37° 47.835'N	122° 21.000'W
8E2	37° 46.905'N	122° 20.480'W

	ANCHORAGE 8A* BERTH COORDINATES	
	COORDINATES INDICATE CENTER OF .05NM (100YD) DIAMETER DROP BUCKET	
Berth	Latitude	Longitude
8A	37° 47.050'N	122° 21.725'W


\*Anchorage 8A exists only when activated by VTS.

All existing regulations governing the use of these anchorages remain in effect. Vessels using these anchorages should strive to let go their anchor in the center of the drop bucket. For additional information please contact Sean Kelley, Sector San Francisco VTS Director (415) 399-7402.

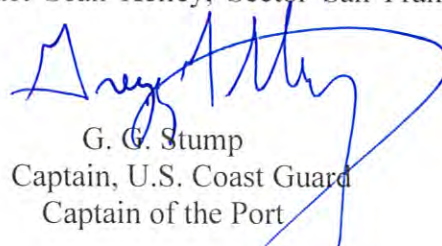  
G. G. Stump  
Captain, U.S. Coast Guard  
Captain of the Port

Drop circles or “buckets” are .05NM (100 yds) in diameter

Drop circles or “buckets” are .05NM (100 yds) in diameter

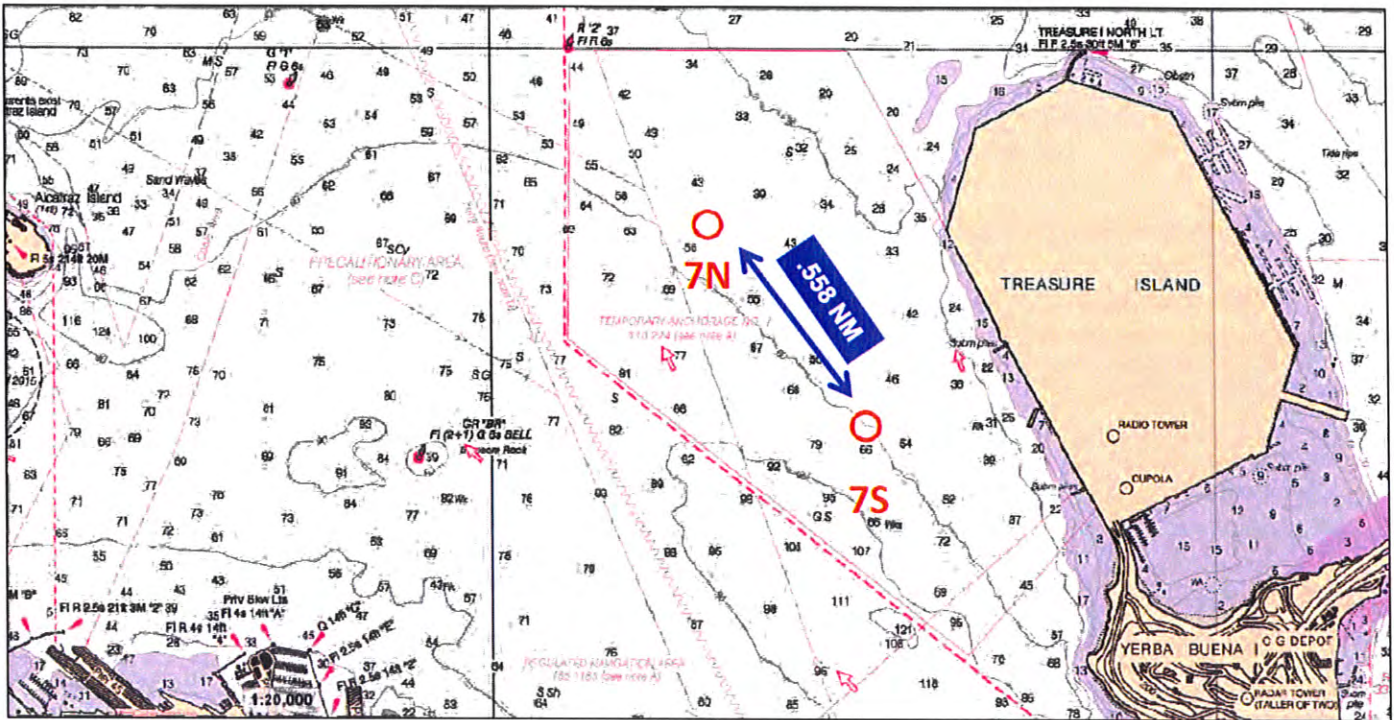

Drop circles or “buckets” are .05NM (100 yds) in diameter

Drop circles or “buckets” are .05NM (100 yds) in diameter

